




**BUILDING 'B' REAR ELEVATION**  
 SCALE: 3/8" = 1'-0"

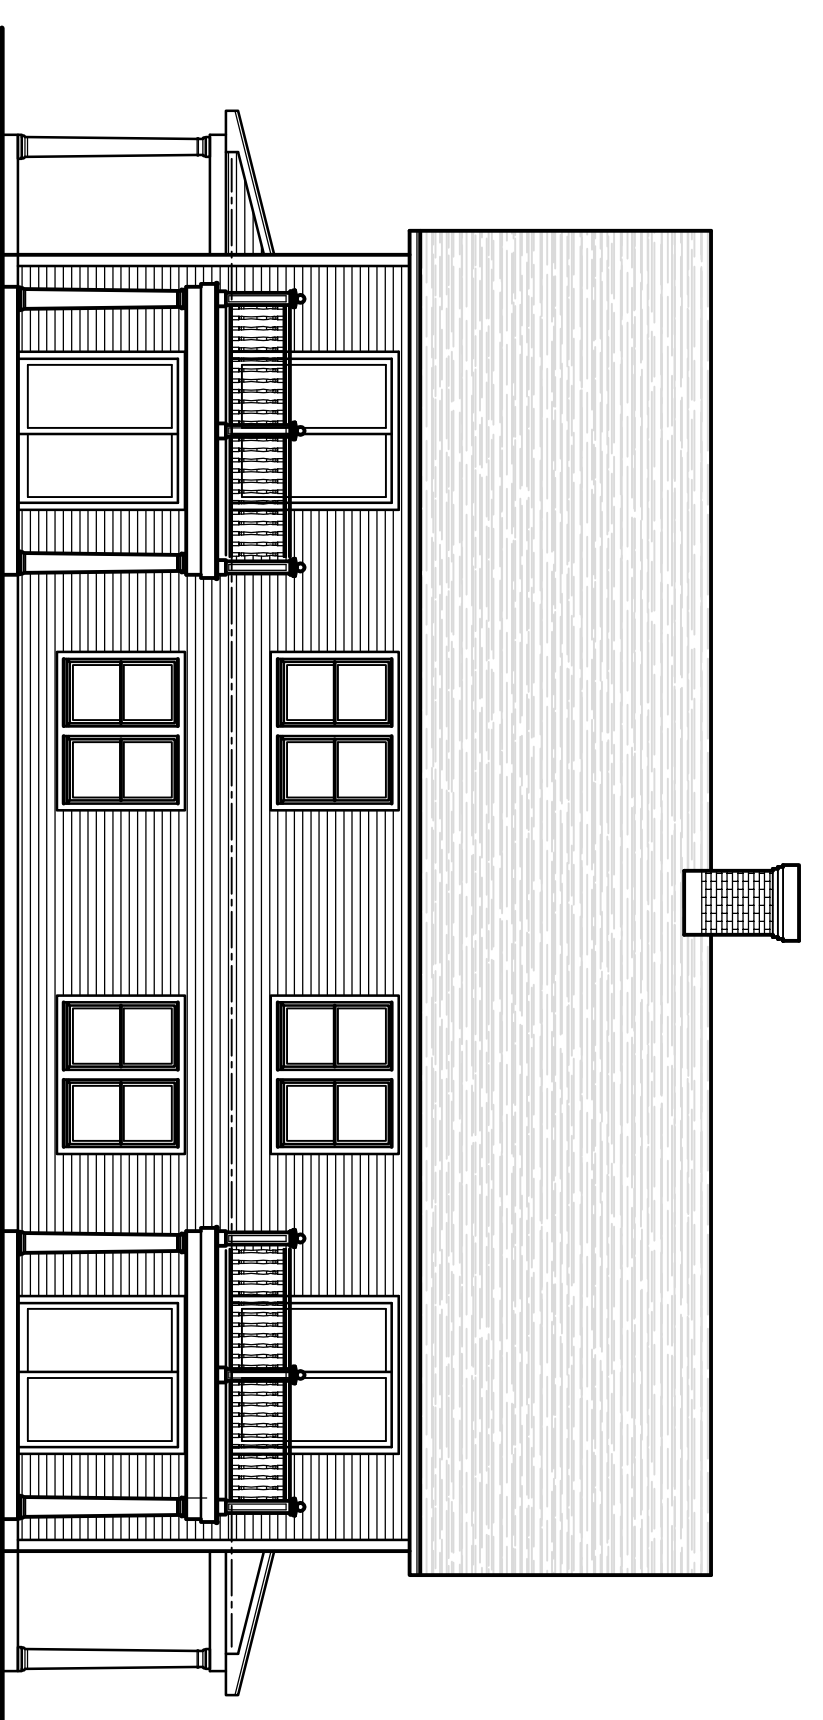


**BUILDING 'B' TYPICAL SIDE ELEVATION**  
 SCALE: 3/8" = 1'-0"

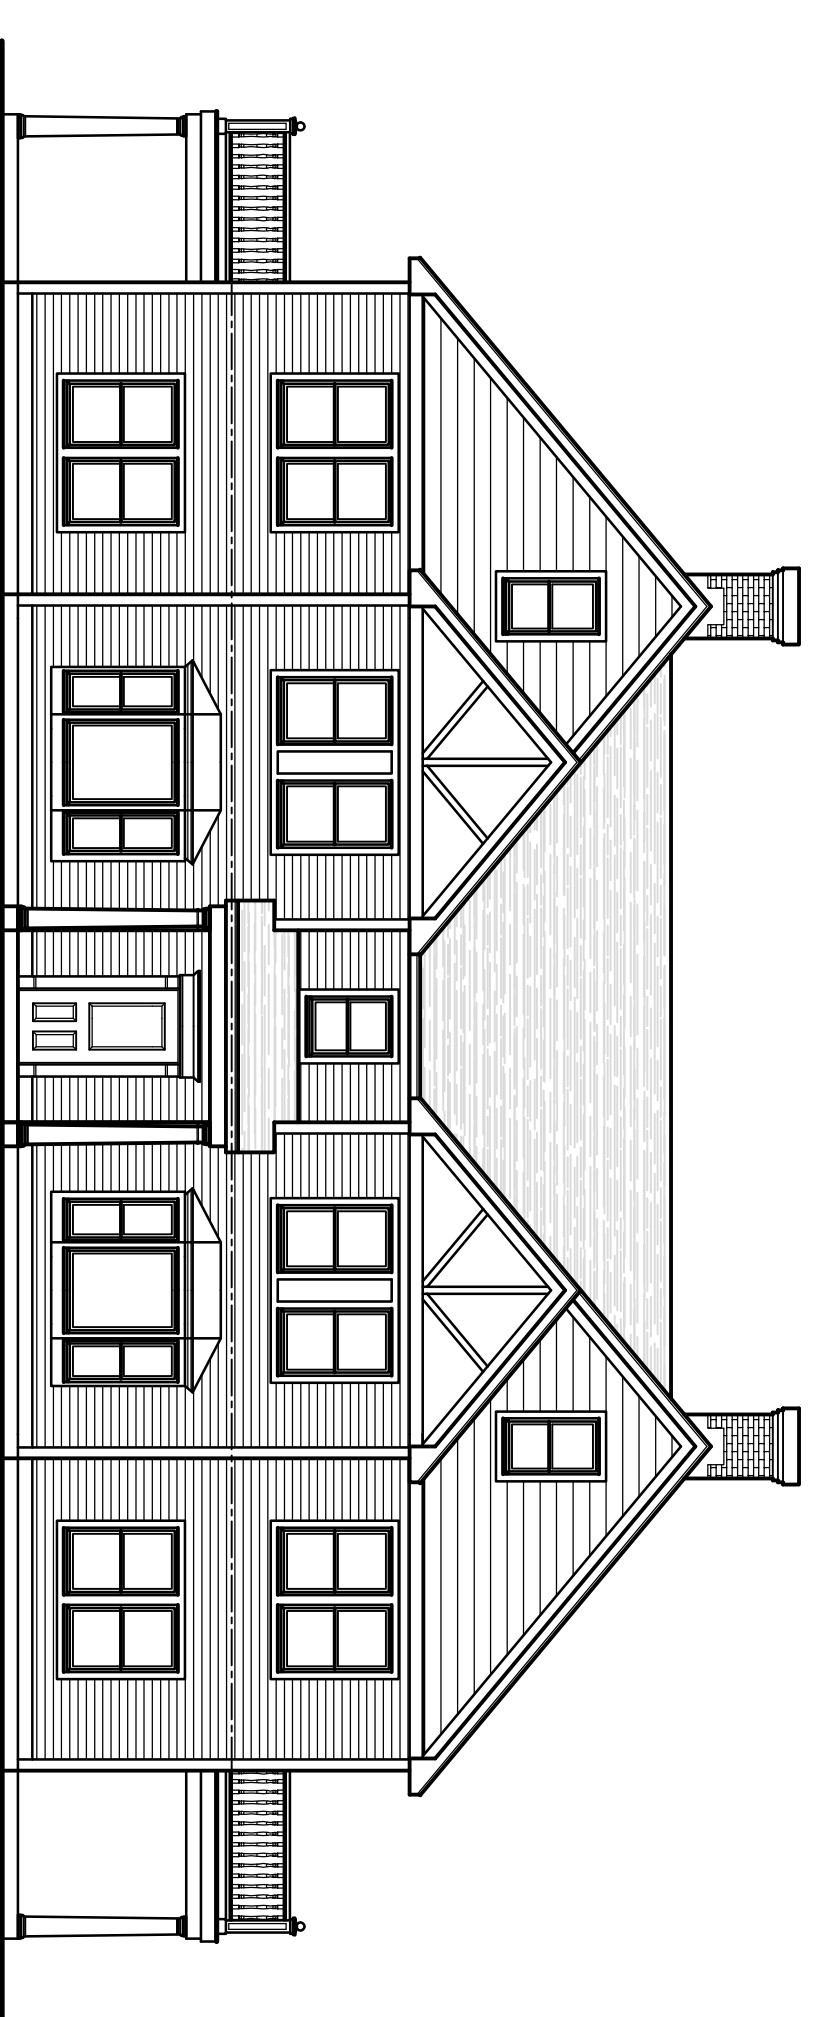

**BUILDING 'B' FRONT ELEVATION**  
 SCALE: 3/8" = 1'-0"

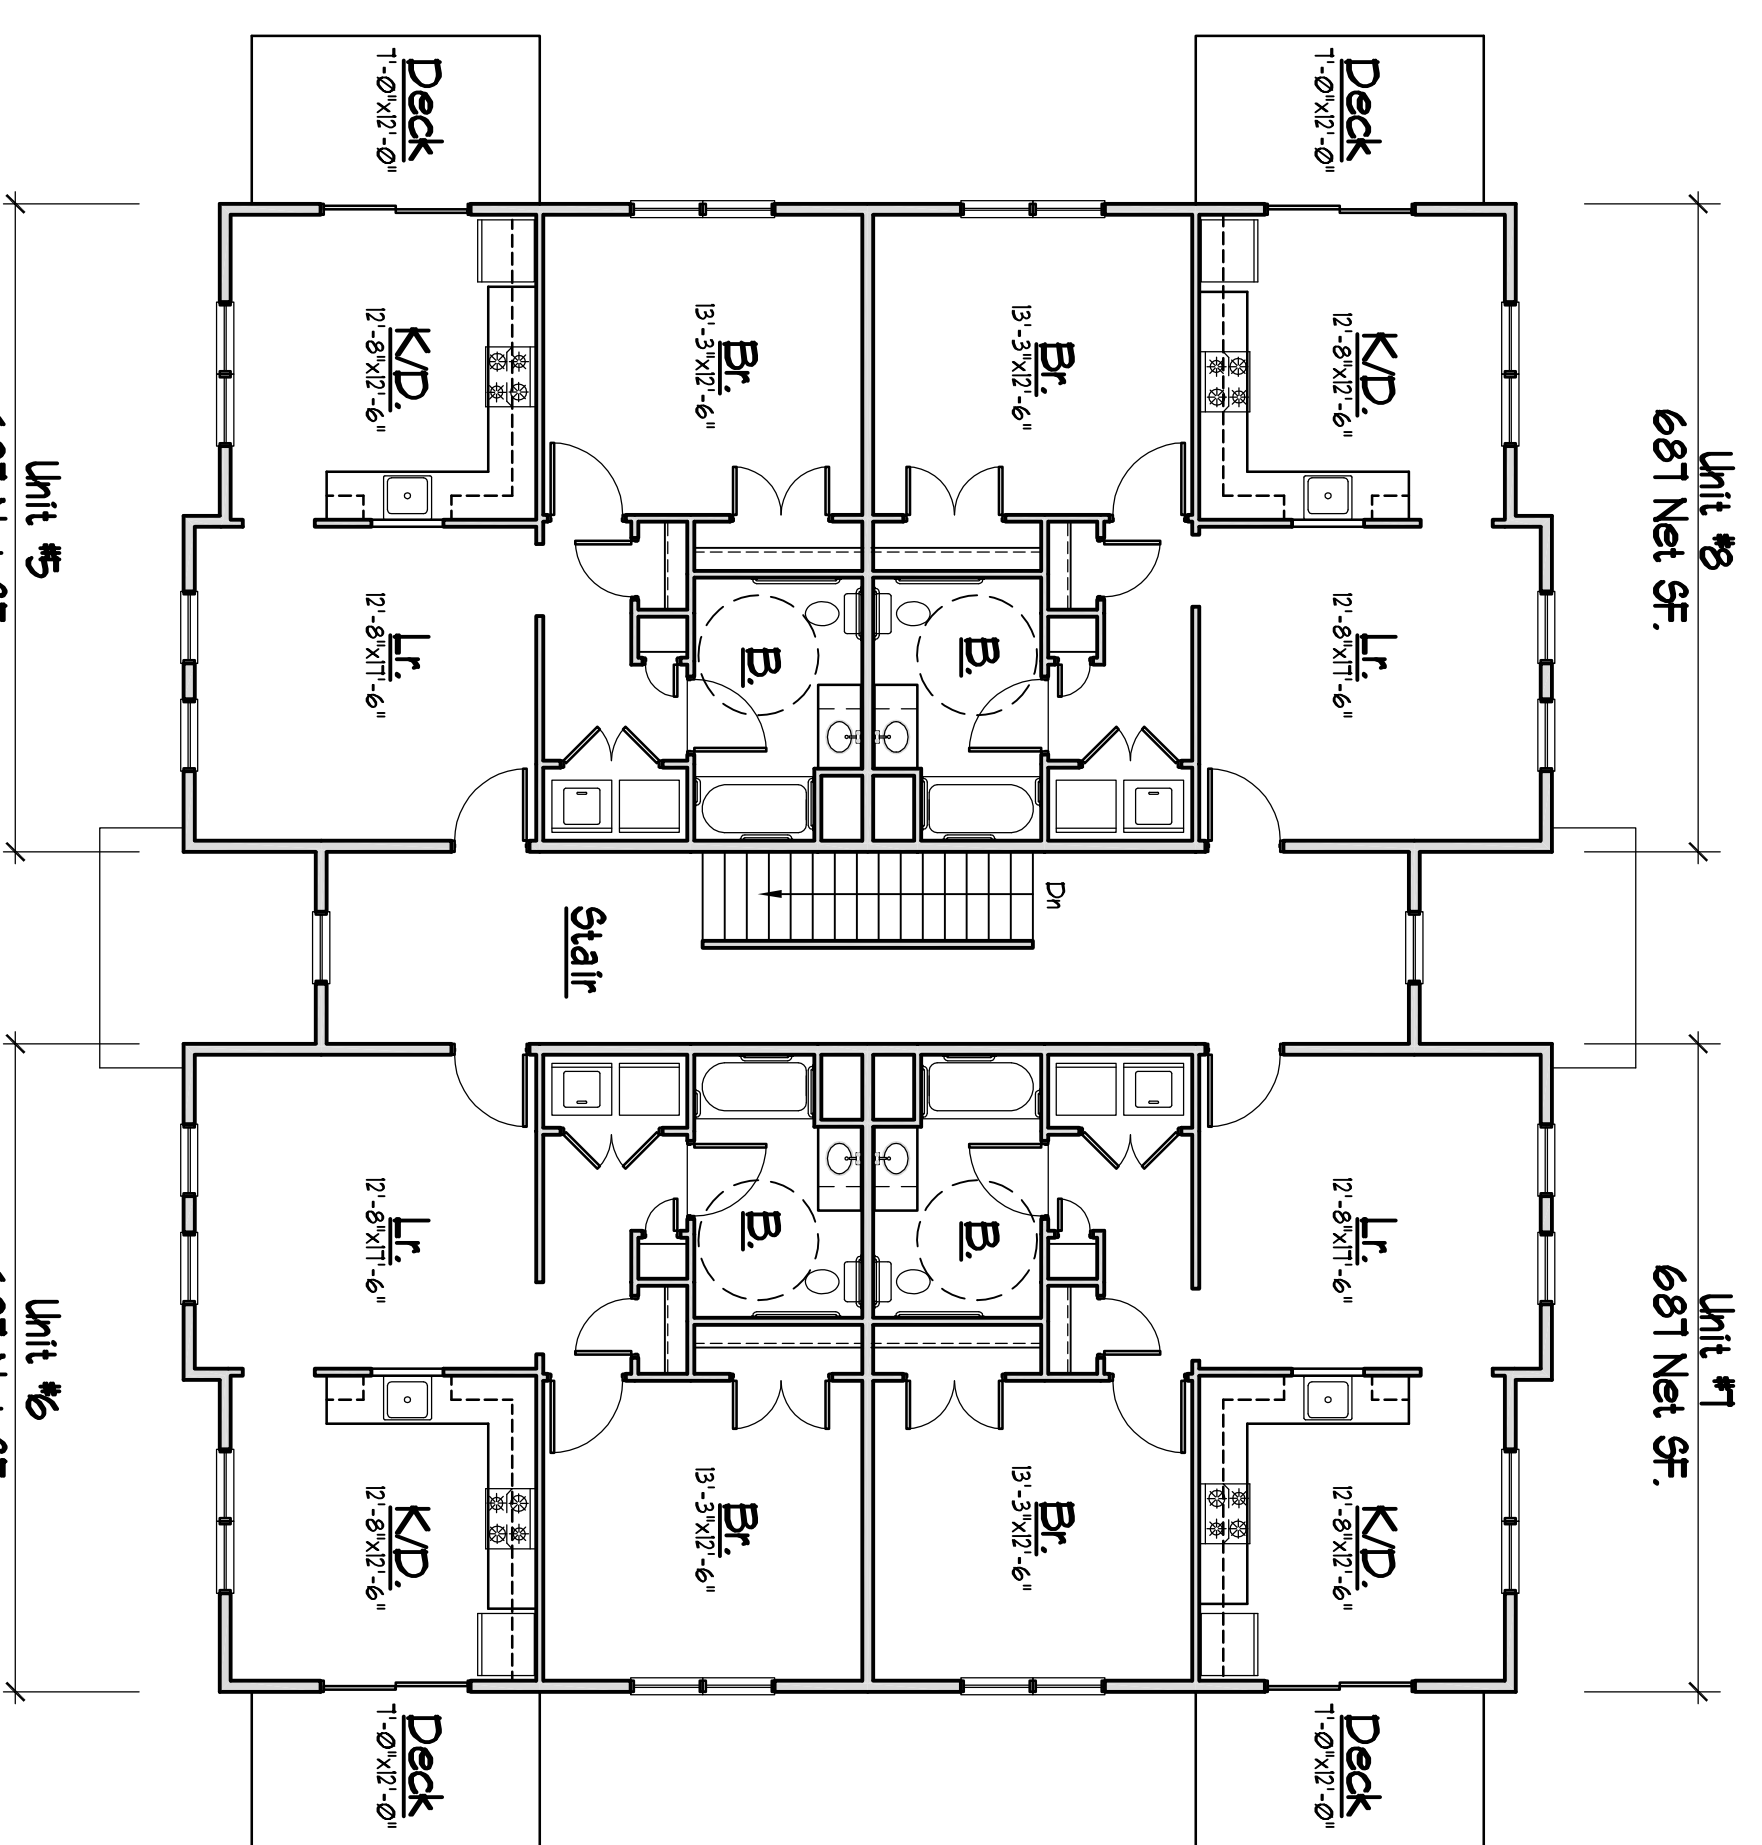

**BUILDING 'B' 2nd FLOOR PLAN**  
 SCALE: 1/8" = 1'-0"

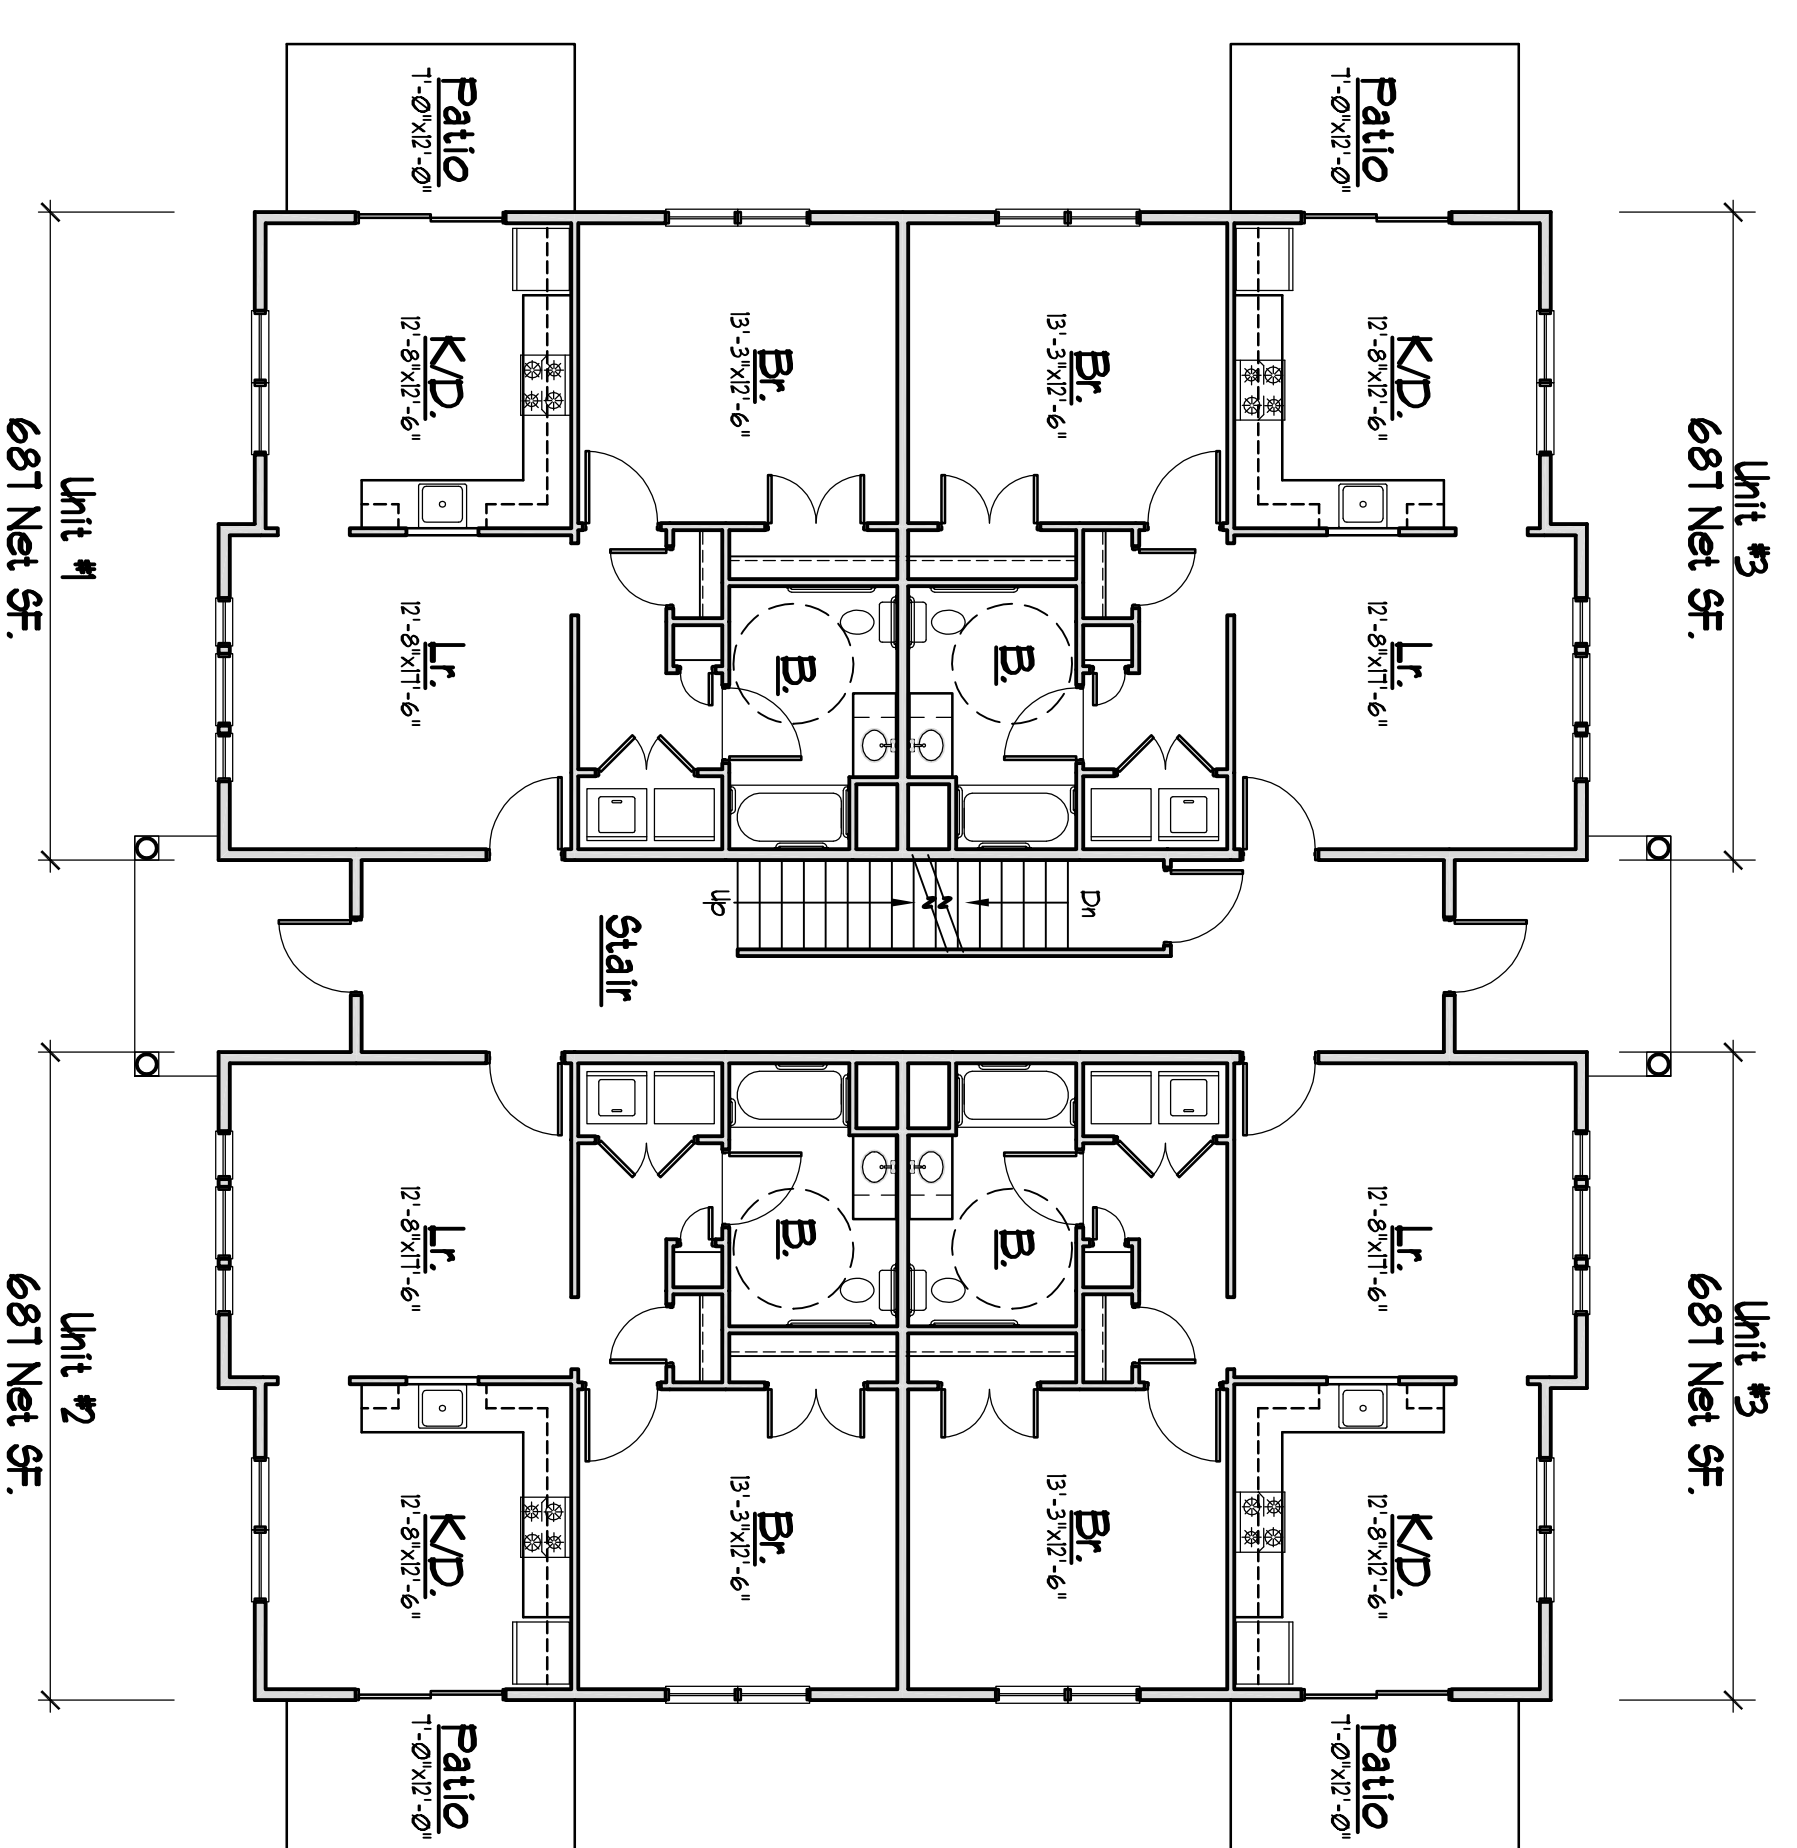

**BUILDING 'B' 1st FLOOR PLAN**  
 SCALE: 1/8" = 1'-0"

BUILDING INFORMATION	
Floor	Gross S.F.
1st Floor	3284 S.F.
2nd Floor	3284 S.F.
TOTAL	6,568 S.F.

UNIT SUMMARY INFORMATION			
Unit #	No. of Bedrooms	Net S.F.	HCP Accessible
UNIT #1	1-BEDROOM UNIT	687 SF.	Yes
UNIT #2	1-BEDROOM UNIT	687 SF.	Yes
UNIT #3	1-BEDROOM UNIT	687 SF.	Yes
UNIT #4	1-BEDROOM UNIT	687 SF.	Yes
UNIT #5	1-BEDROOM UNIT	687 SF.	NO
UNIT #6	1-BEDROOM UNIT	687 SF.	NO
UNIT #1	1-BEDROOM UNIT	687 SF.	NO
UNIT #6	1-BEDROOM UNIT	687 SF.	NO
TOTAL	8-1BR UNITS	5,436 Net S.F.	