



BUILDING 'C' SIDE ELEVATION
SCALE 1/8"=1'-0"

BUILDING 'C' REAR ELEVATION
SCALE 1/8"=1'-0"

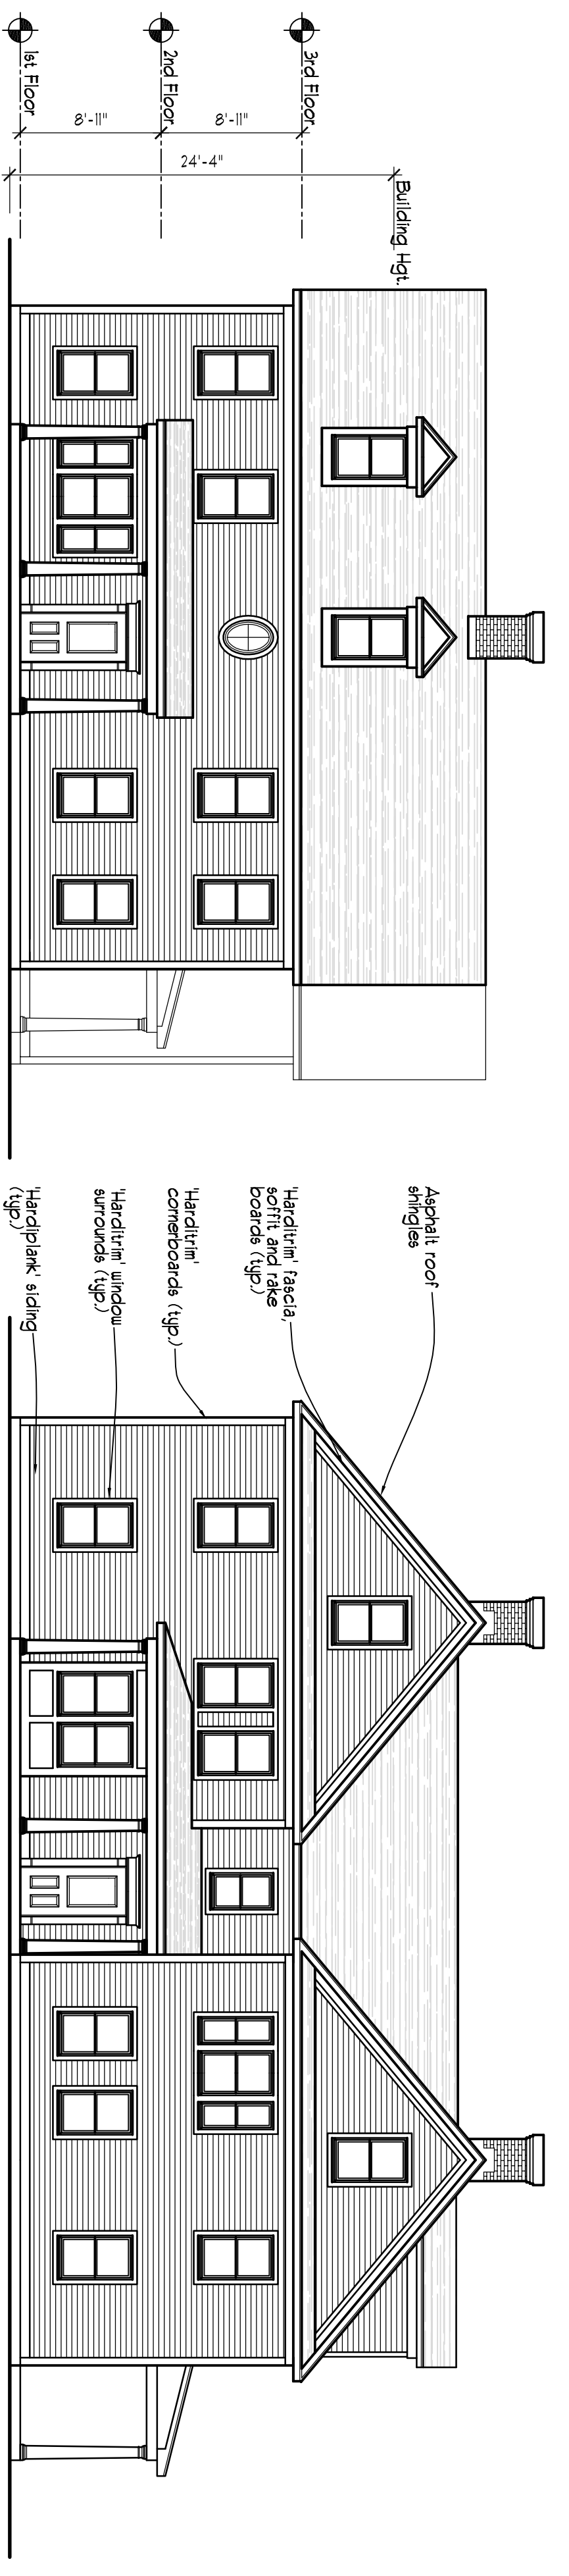


BUILDING 'C' FRONT ELEVATION
SCALE 1/8"=1'-0"


BUILDING 'C' SIDE ELEVATION
SCALE 1/8"=1'-0"

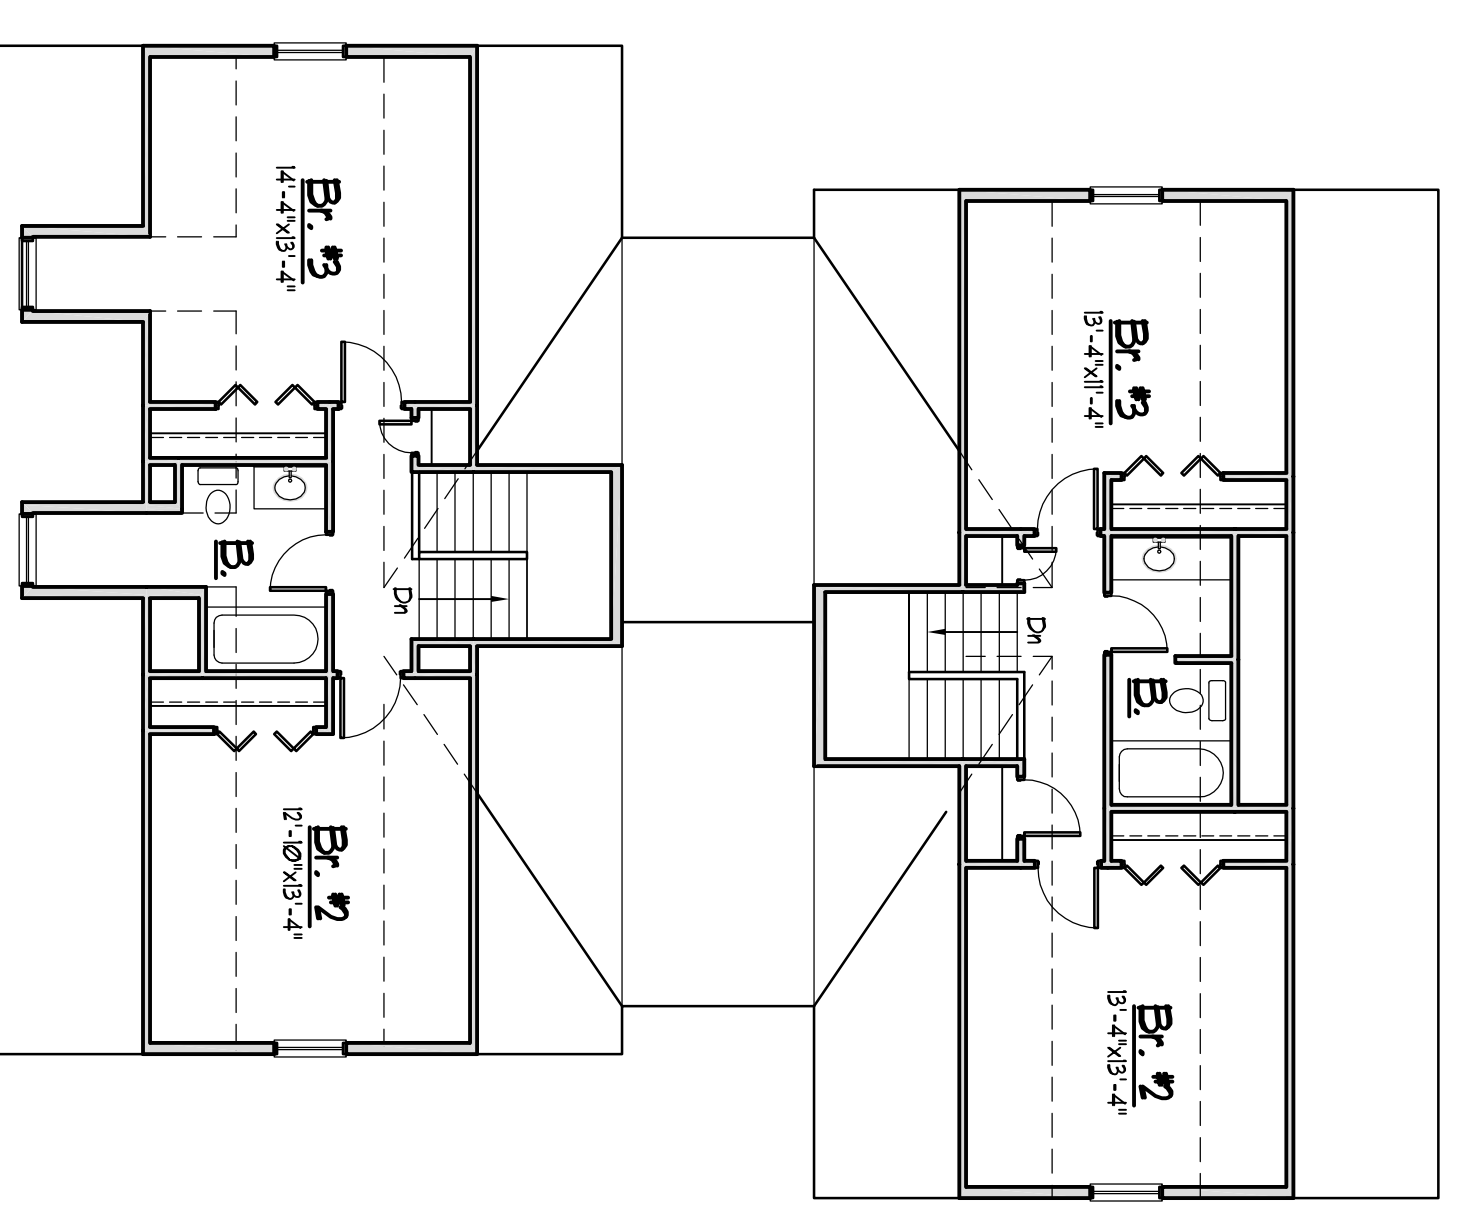

THIRD FLOOR PLAN
SCALE 1/8"=1'-0"

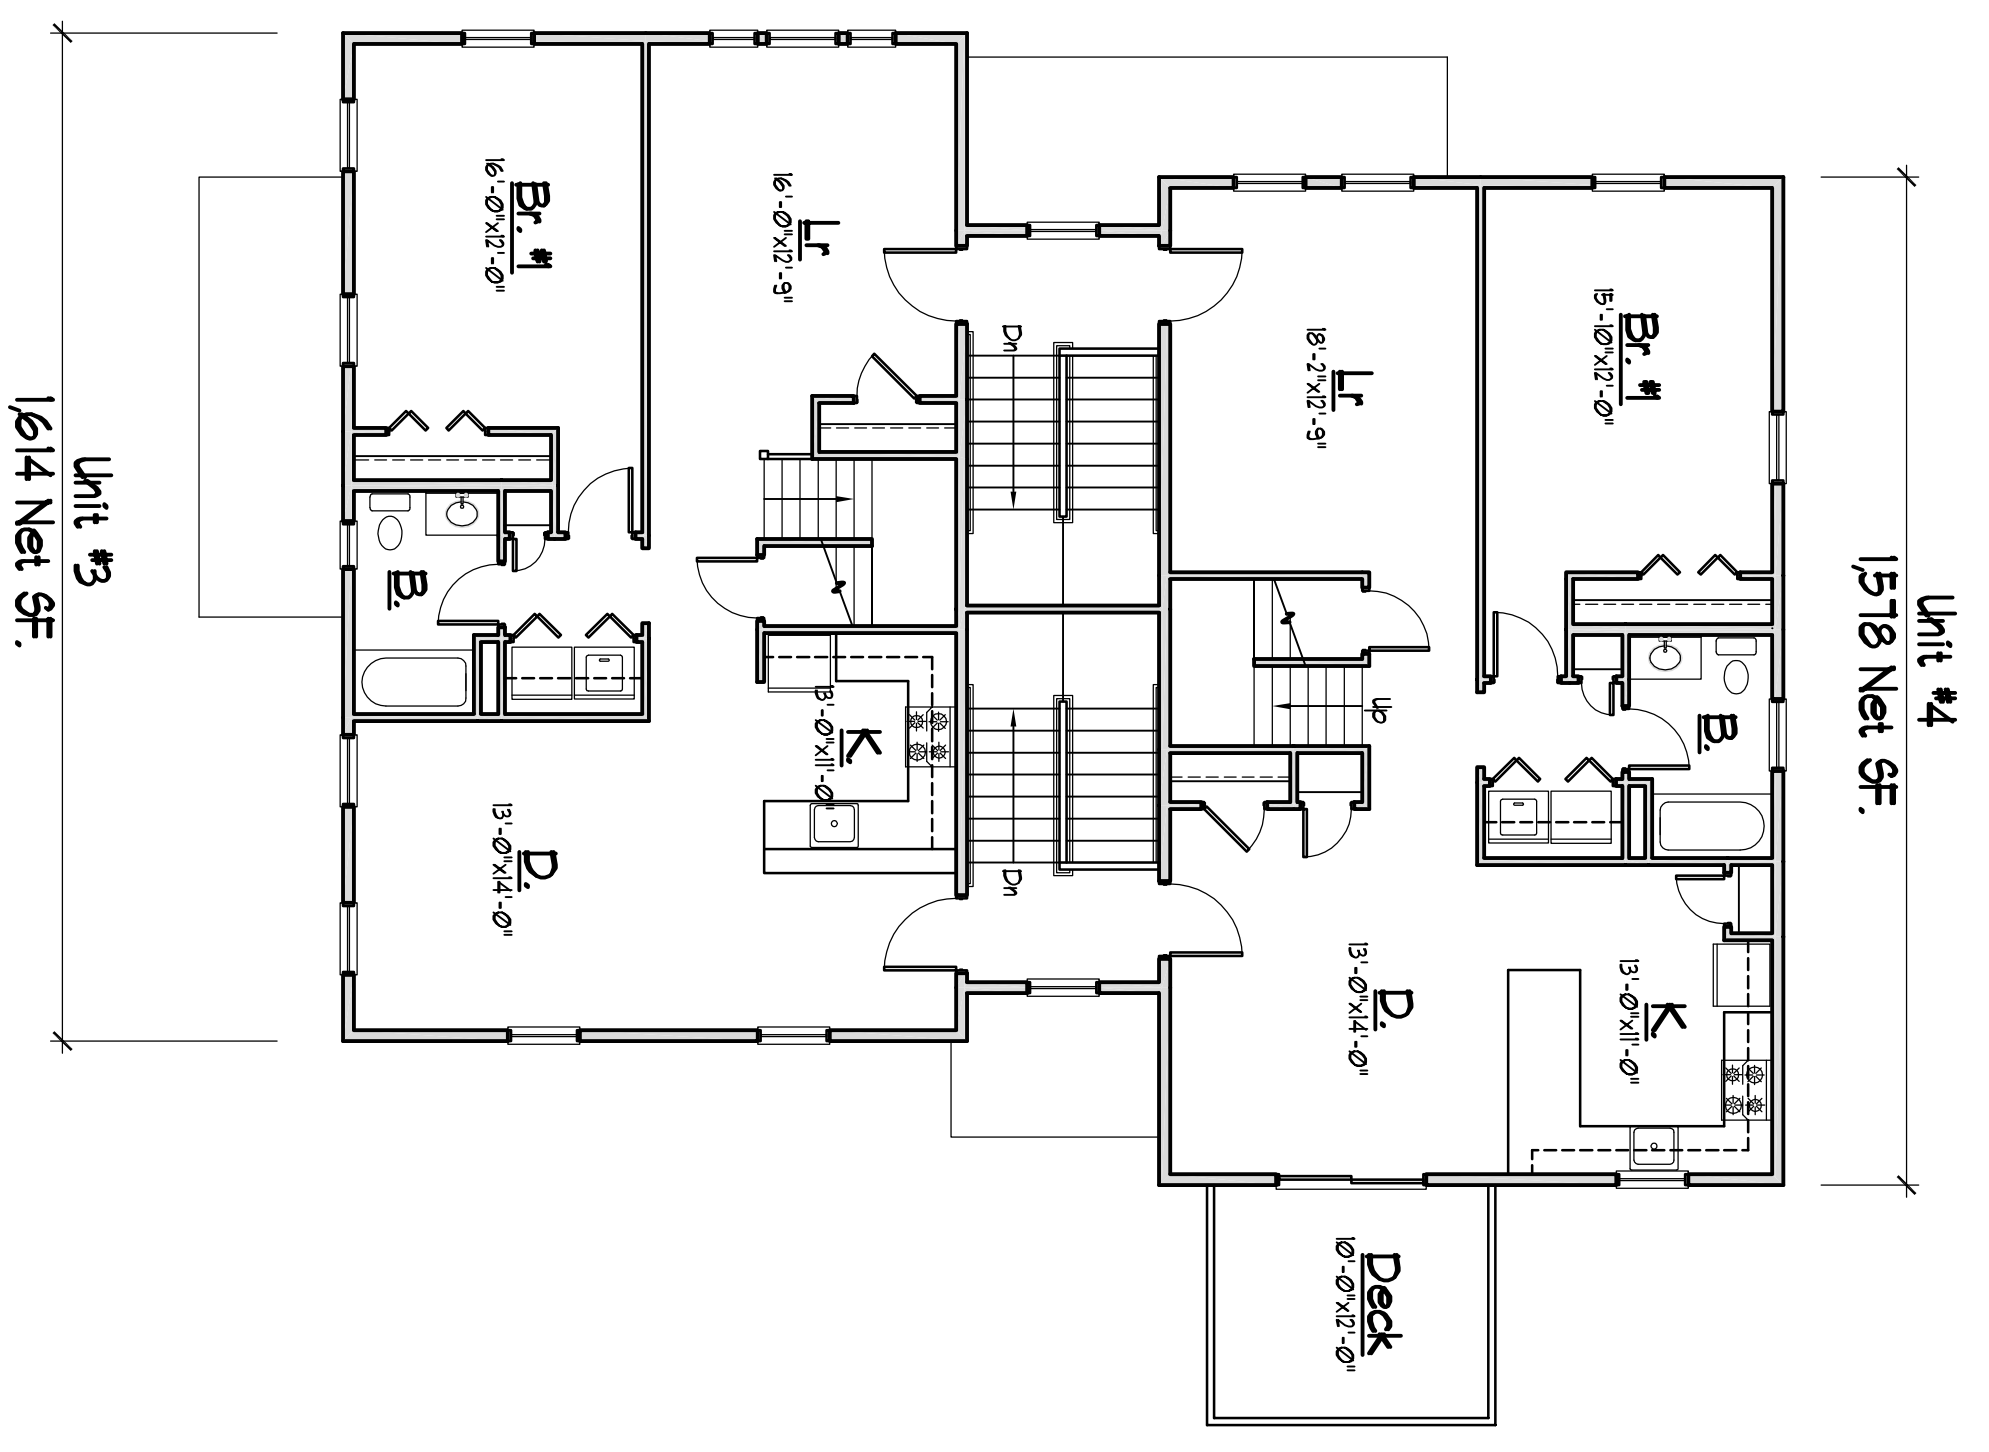

SECOND FLOOR PLAN
SCALE 1/8"=1'-0"

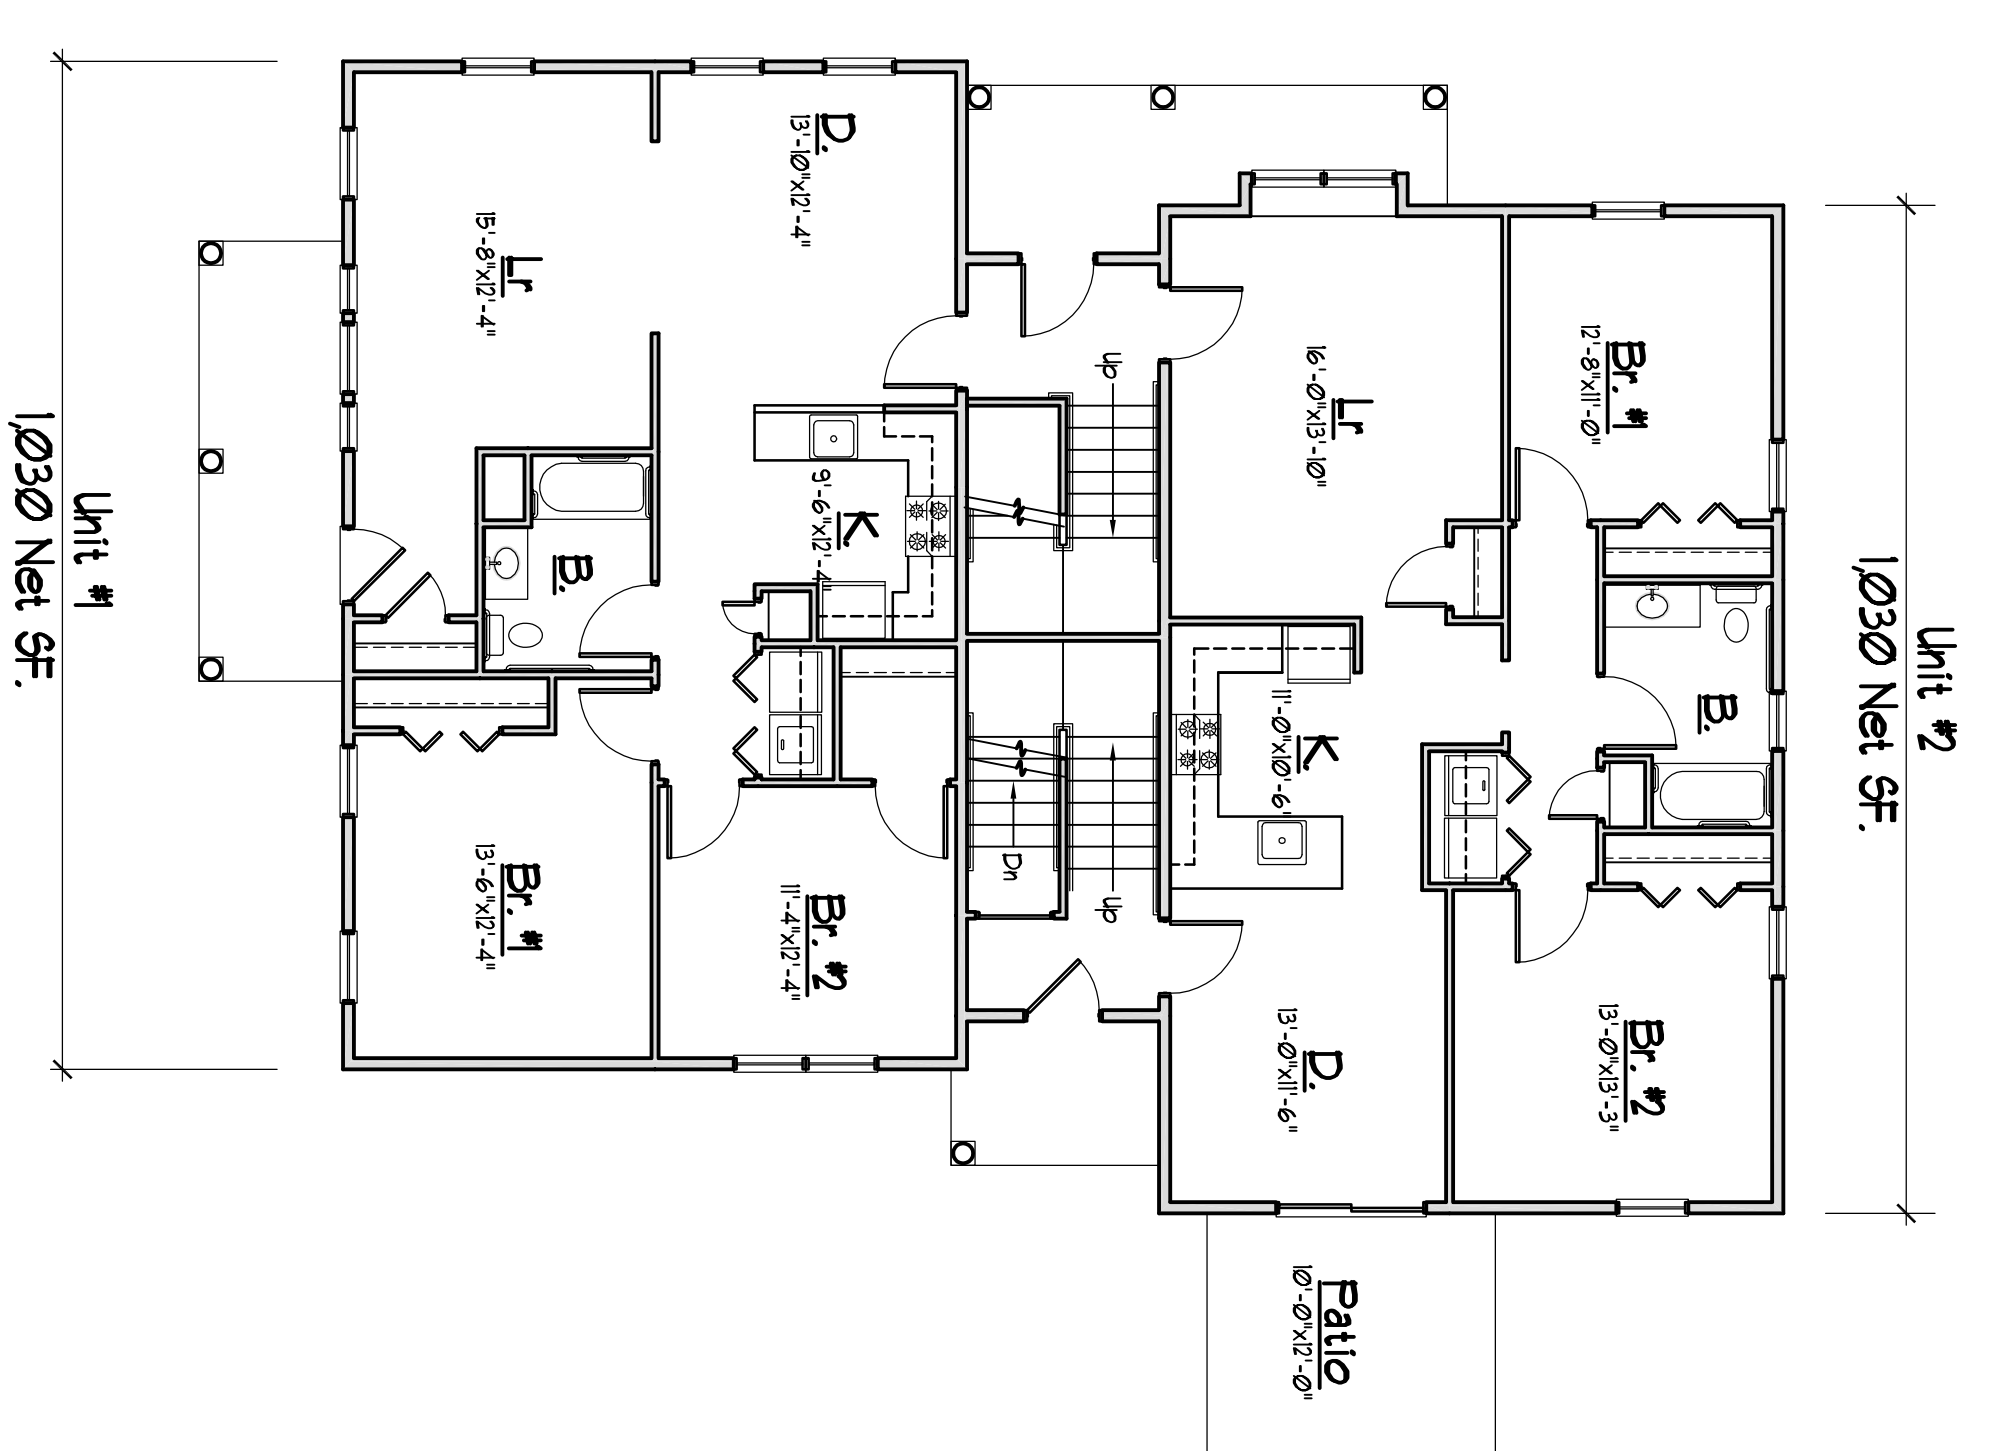

FIRST FLOOR PLAN
SCALE 1/8"=1'-0"

FLOOR	GROSS SF.
1st FLOOR	3,446 SF.
2nd FLOOR	3,446 SF.
3rd FLOOR	1,200 SF.
TOTAL	8,092 SF.

UNIT #	No. of Bedrooms	Net S.F.	HCP Accessible
UNIT #1	2-BEDROOM UNIT	1,020 SF.	Yes
UNIT #3	2-BEDROOM UNIT	1,020 SF.	Yes
UNIT #4	3-BR. TOWNHOUSE UNIT	1,614 SF.	NO
UNIT #5	3-BR. TOWNHOUSE UNIT	1,614 SF.	NO
TOTAL	4 UNITS 2,2-BR. UNITS 2,3-BR. TOWNHOUSE UNITS	5,252 Net S.F.	

ALLEN-O'NEILL HOMES
NORORTON AVENUE, DARIEN, CT

DARIEN HOUSING AUTHORITY
2 RENSRAW RD., DARIEN, CT

