


**2456 SF.
SECOND FLOOR PLAN**
SCALE: 1/8"=1'-0"

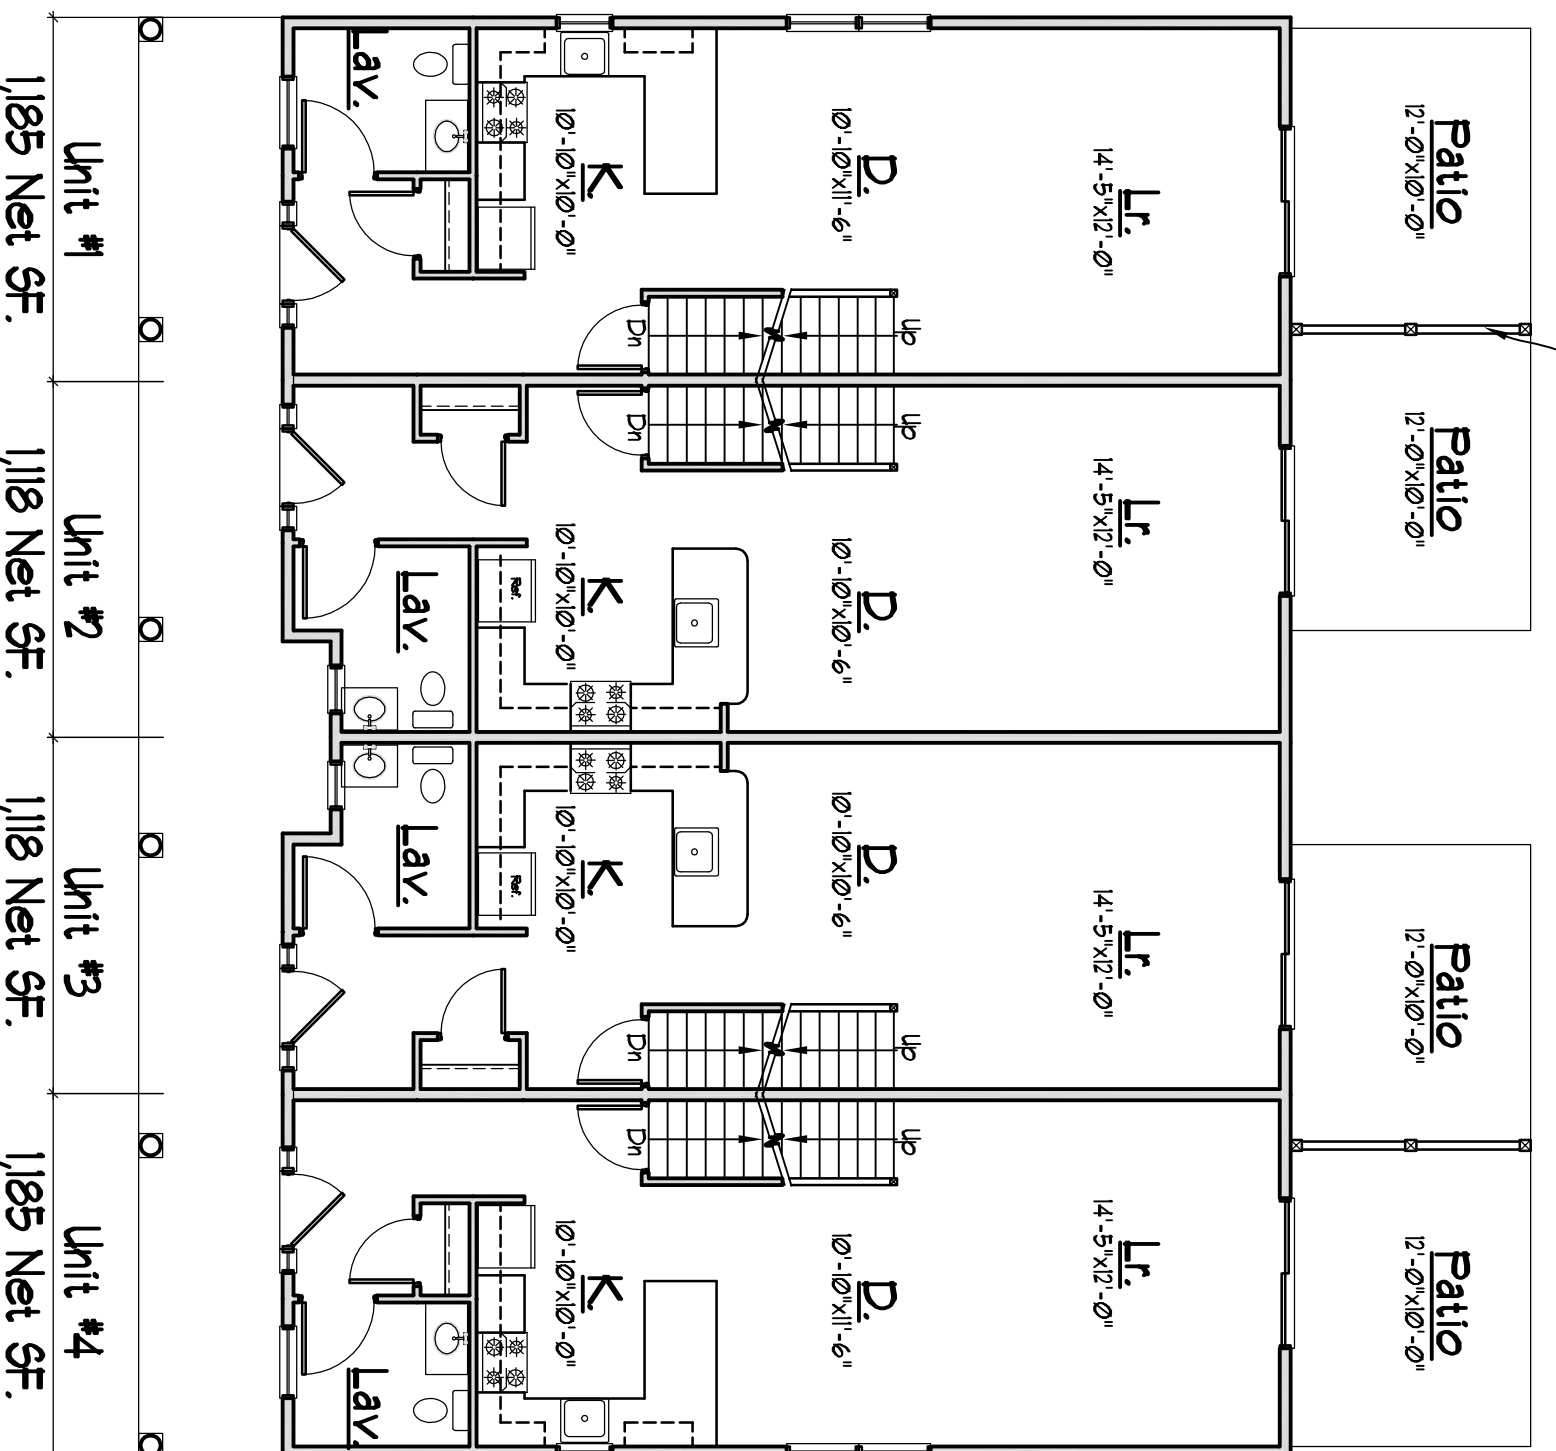

**2456 SF.
FIRST FLOOR PLAN**
SCALE: 1/8"=1'-0"

BUILDING INFORMATION	
Floor	Gross SF
1st Floor	2,456 SF
2nd Floor	2,456 SF
TOTAL	4,912 SF

UNIT SUMMARY INFORMATION			
Unit #	No. of Bedrooms	Net SF	HCP Accessible
UNIT #1	2-BR TOWNHOUSE UNIT	1,185 SF	NO
UNIT #2	2-BR TOWNHOUSE UNIT	1,185 SF	NO
UNIT #3	2-BR TOWNHOUSE UNIT	1,185 SF	NO
UNIT #4	2-BR TOWNHOUSE UNIT	1,185 SF	NO
TOTAL	4 2-BR TOWNHOUSE UNITS	4,606 Net SF	

ALLEN-O'NEILL HOMES
NORORTON AVENUE, DARIEN, CT

DARIEN HOUSING AUTHORITY
2 RENSHAW RD., DARIEN, CT



Drawn: DCS
Date: Oct. 14, 2008
Revised:

Building 'D'
Floor Plans &
Elevation