



BUILDING F FRONT ELEVATION  
SCALE: 1/8"=1'-0"

BUILDING F SIDE ELEVATION  
SCALE: 1/8"=1'-0"


BUILDING F REAR ELEVATION  
SCALE: 1/8"=1'-0"

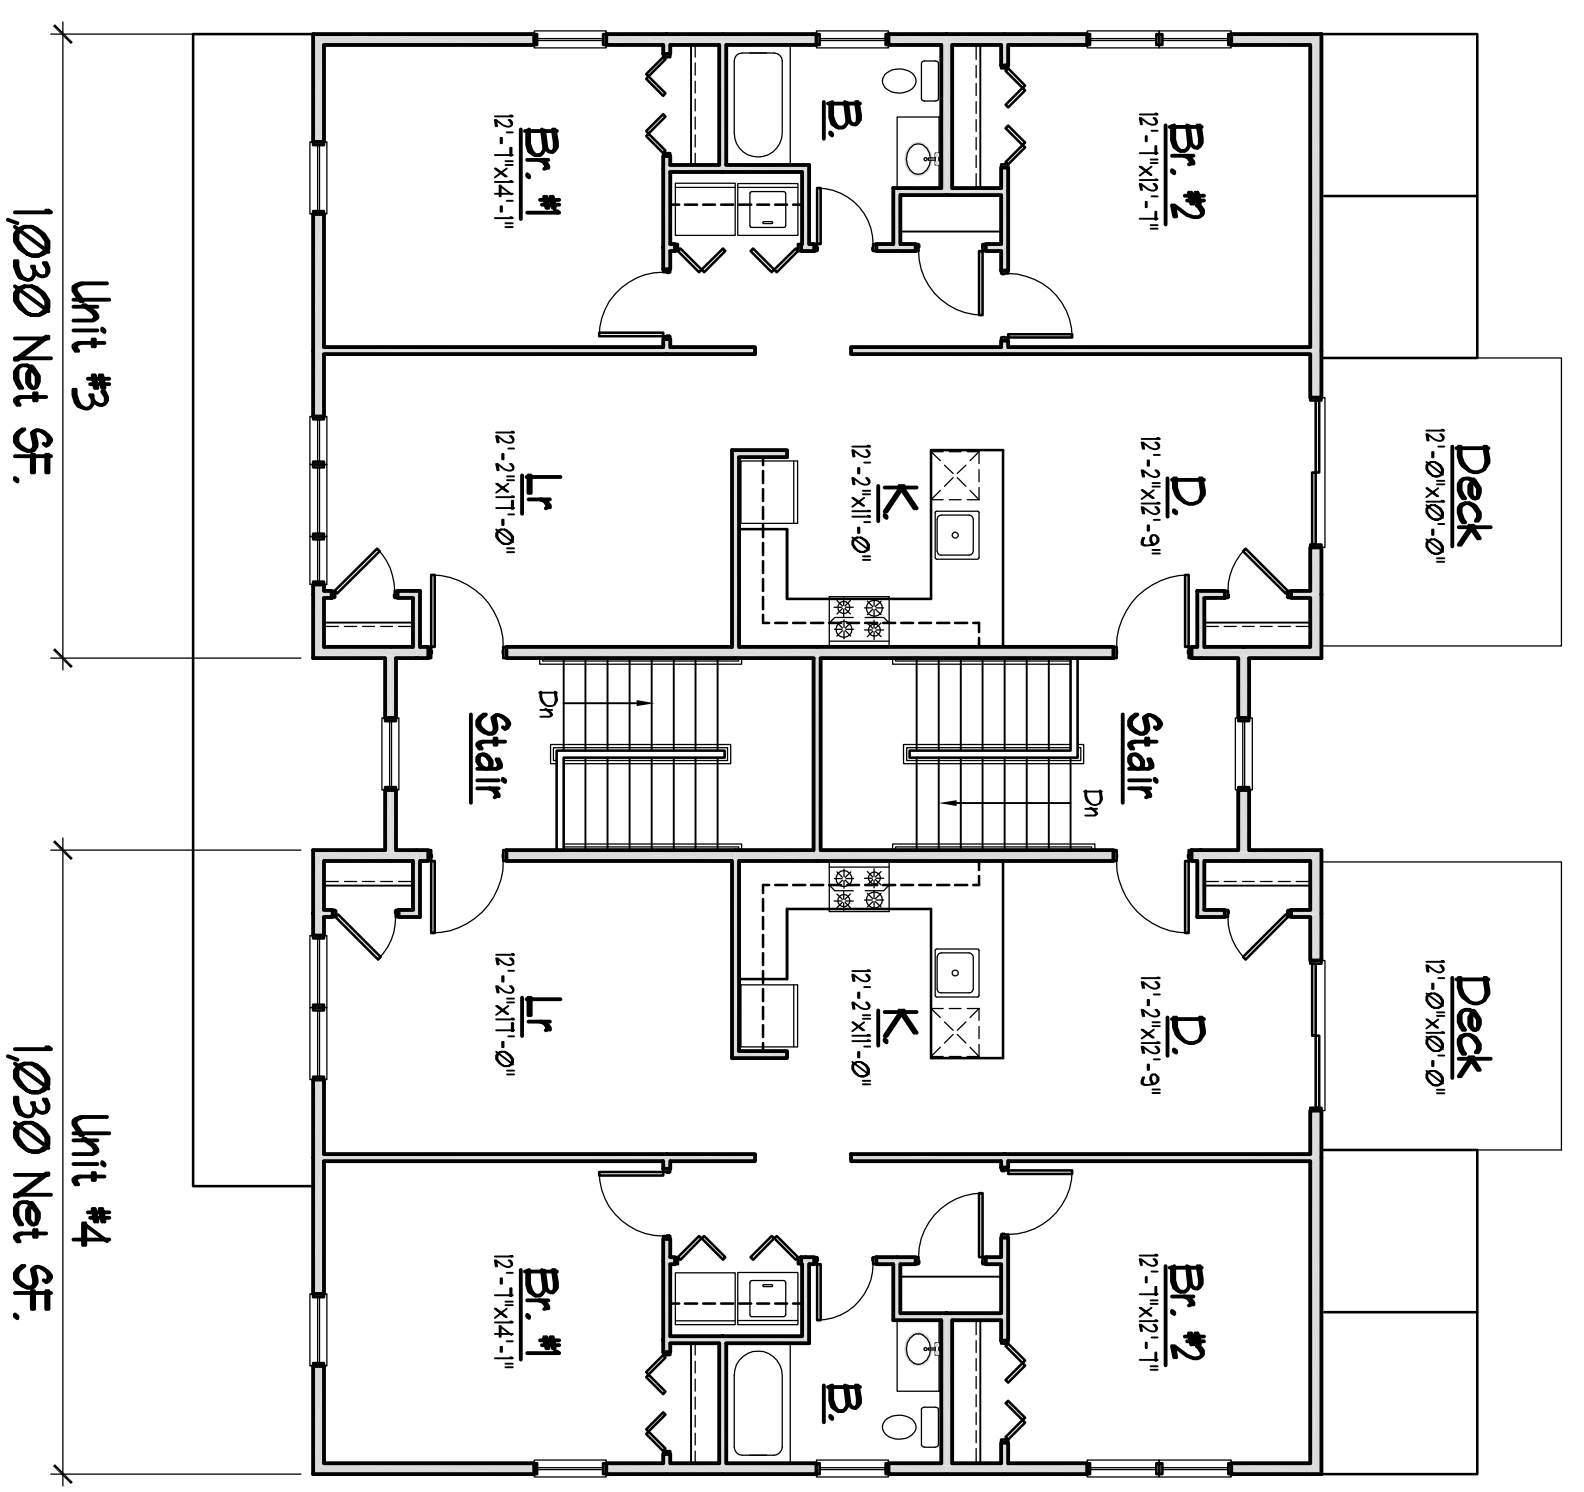

SECOND FLOOR PLAN  
SCALE: 1/8"=1'-0"

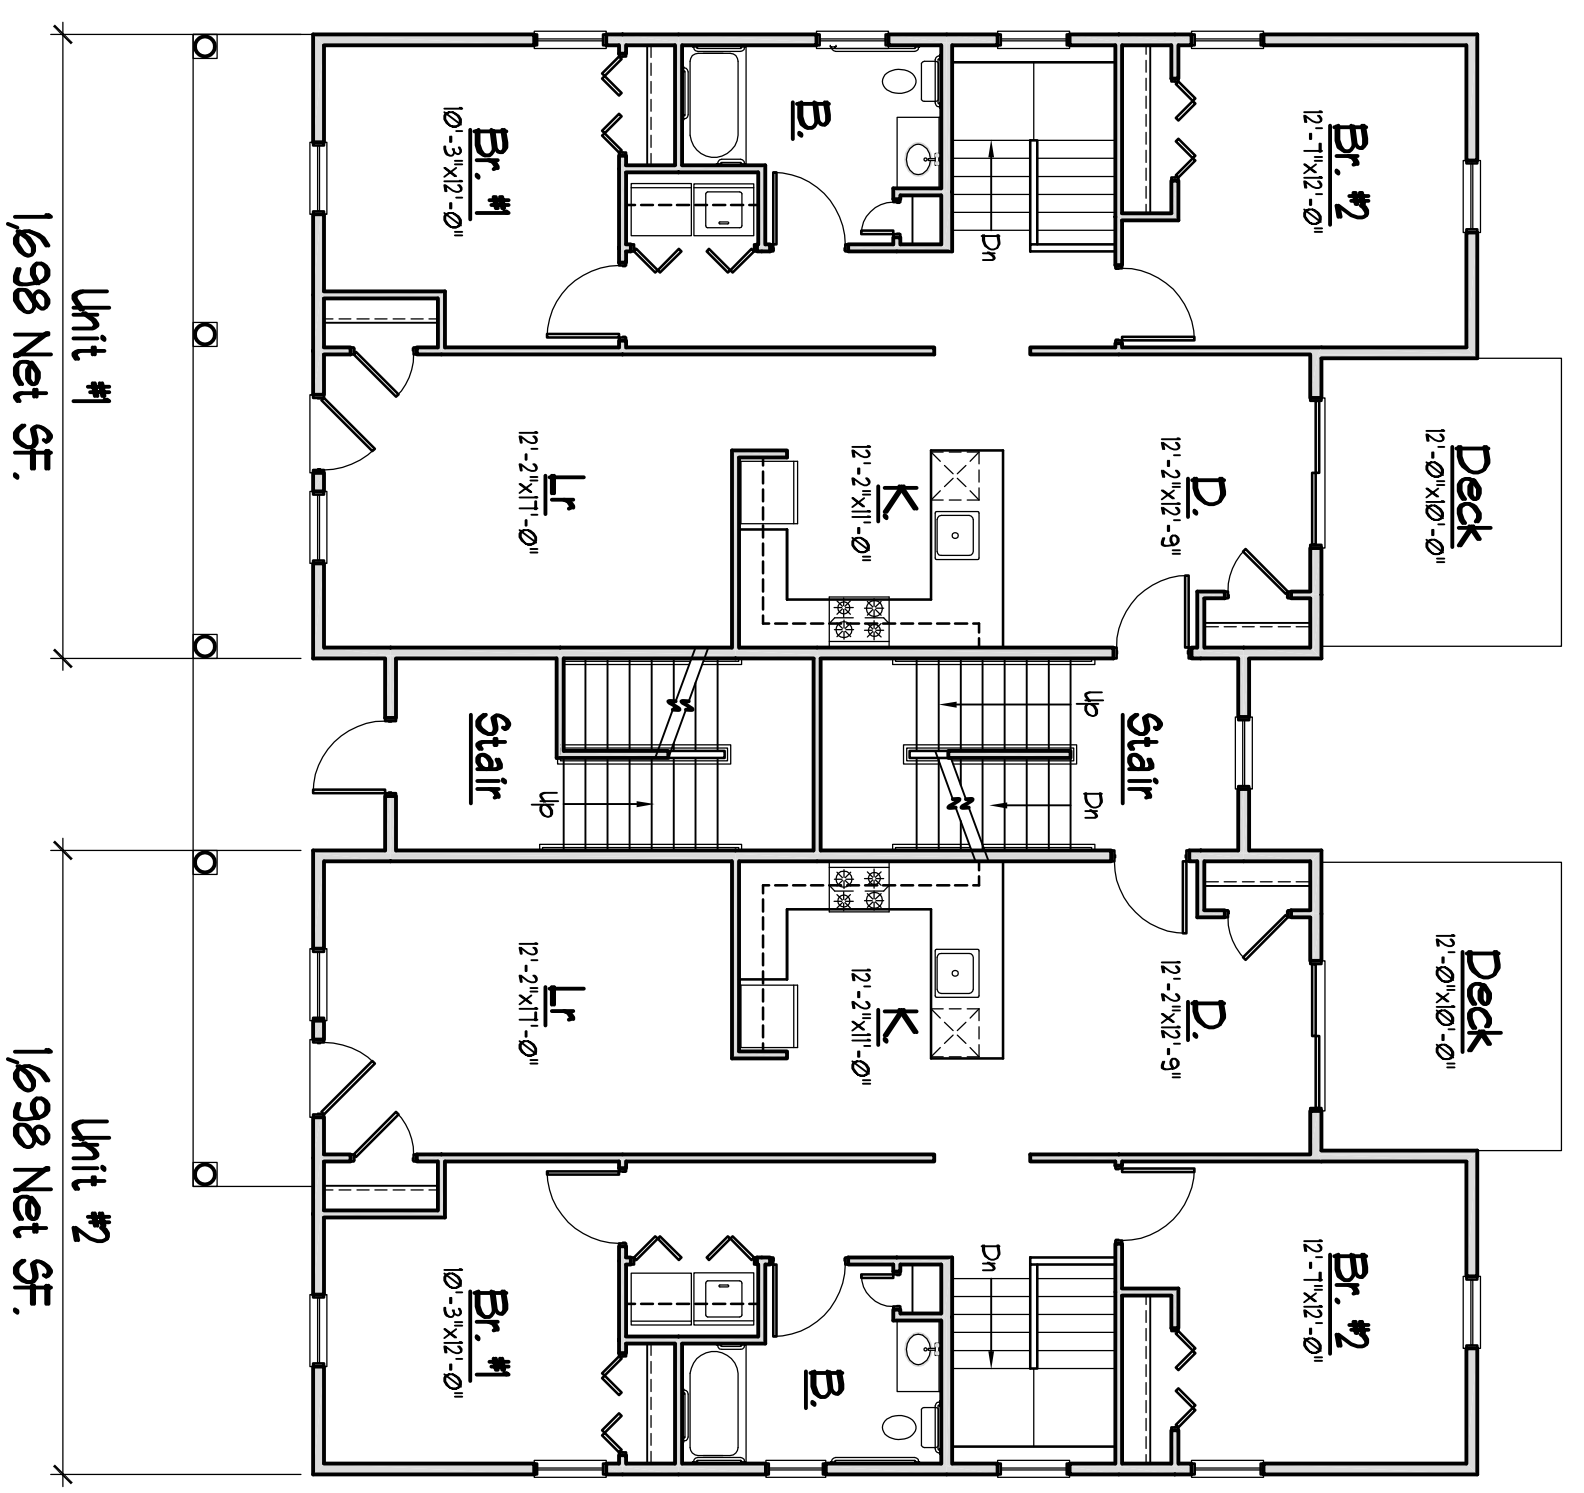

FIRST FLOOR PLAN  
SCALE: 1/8"=1'-0"

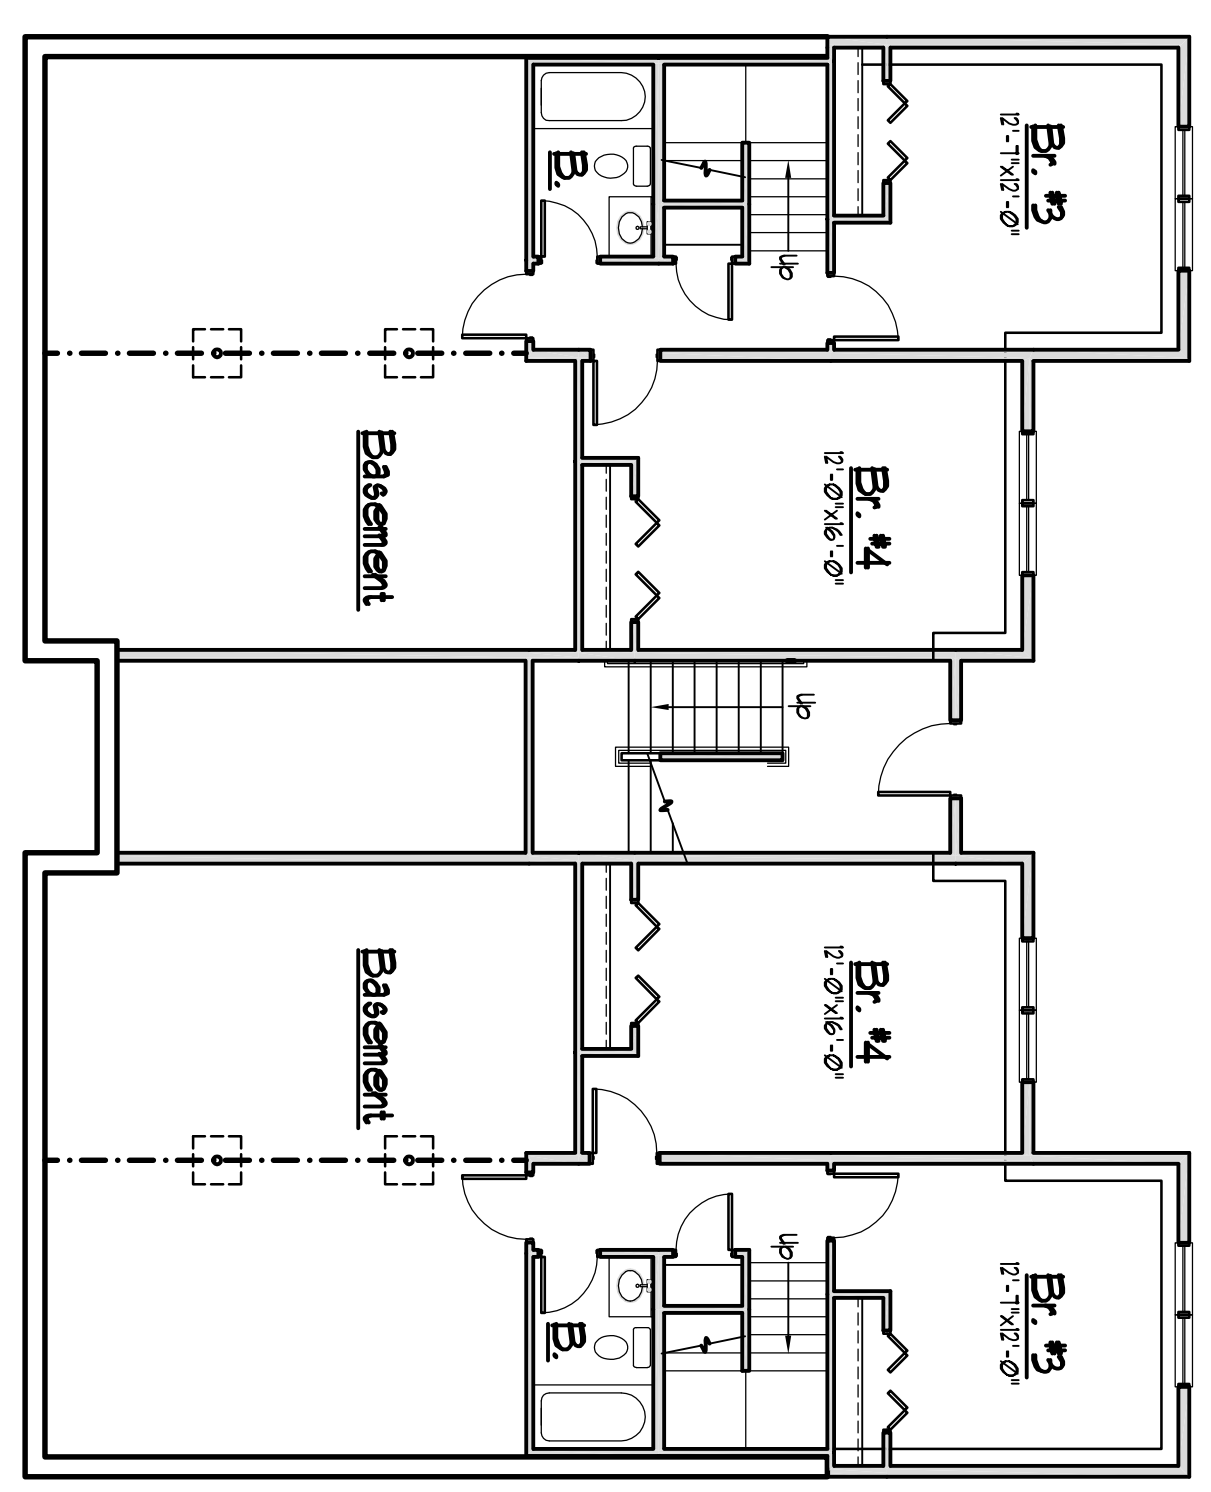

LOWER LEVEL PLAN  
SCALE: 1/8"=1'-0"

FLOOR	Gross SF.
Lower Level	1,715 SF.
1st FLOOR	2,648 SF.
2nd FLOOR	2,417 SF.
TOTAL	6,780 SF.

UNIT SUMMARY INFORMATION			
Unit #	No. of Bedrooms	Net SF.	HCP Accessible
UNIT #1	4-BEDROOM UNIT	1,638 SF.	Yes
UNIT #2	4-BEDROOM UNIT	1,638 SF.	Yes
UNIT #3	2-BEDROOM UNIT	1,028 SF.	NO
UNIT #4	2-BEDROOM UNIT	1,028 SF.	NO
TOTAL	4 UNITS 2 4-BED UNITS 2 2-BED UNITS	5,456 Net SF.	

**ALLEN-O'NEILL HOMES**  
NORORTON AVENUE, DARIEN, CT

**DARIEN HOUSING AUTHORITY**  
2 RENSHAW RD., DARIEN, CT

**Crosskey Architects**  
LLC  
Architectural Planning, Interiors  
One Union Place, Hartford, CT 06103  
T: (860) 241-8800 F: (860) 241-8810

Drawn: DCG  
Date: Oct. 14, 2008  
Revised:

Building 'F'  
Floor Plans &  
Elevation