


TYPICAL NORTH & SOUTH ELEVATION


SCALE 1/4"=1'-0"

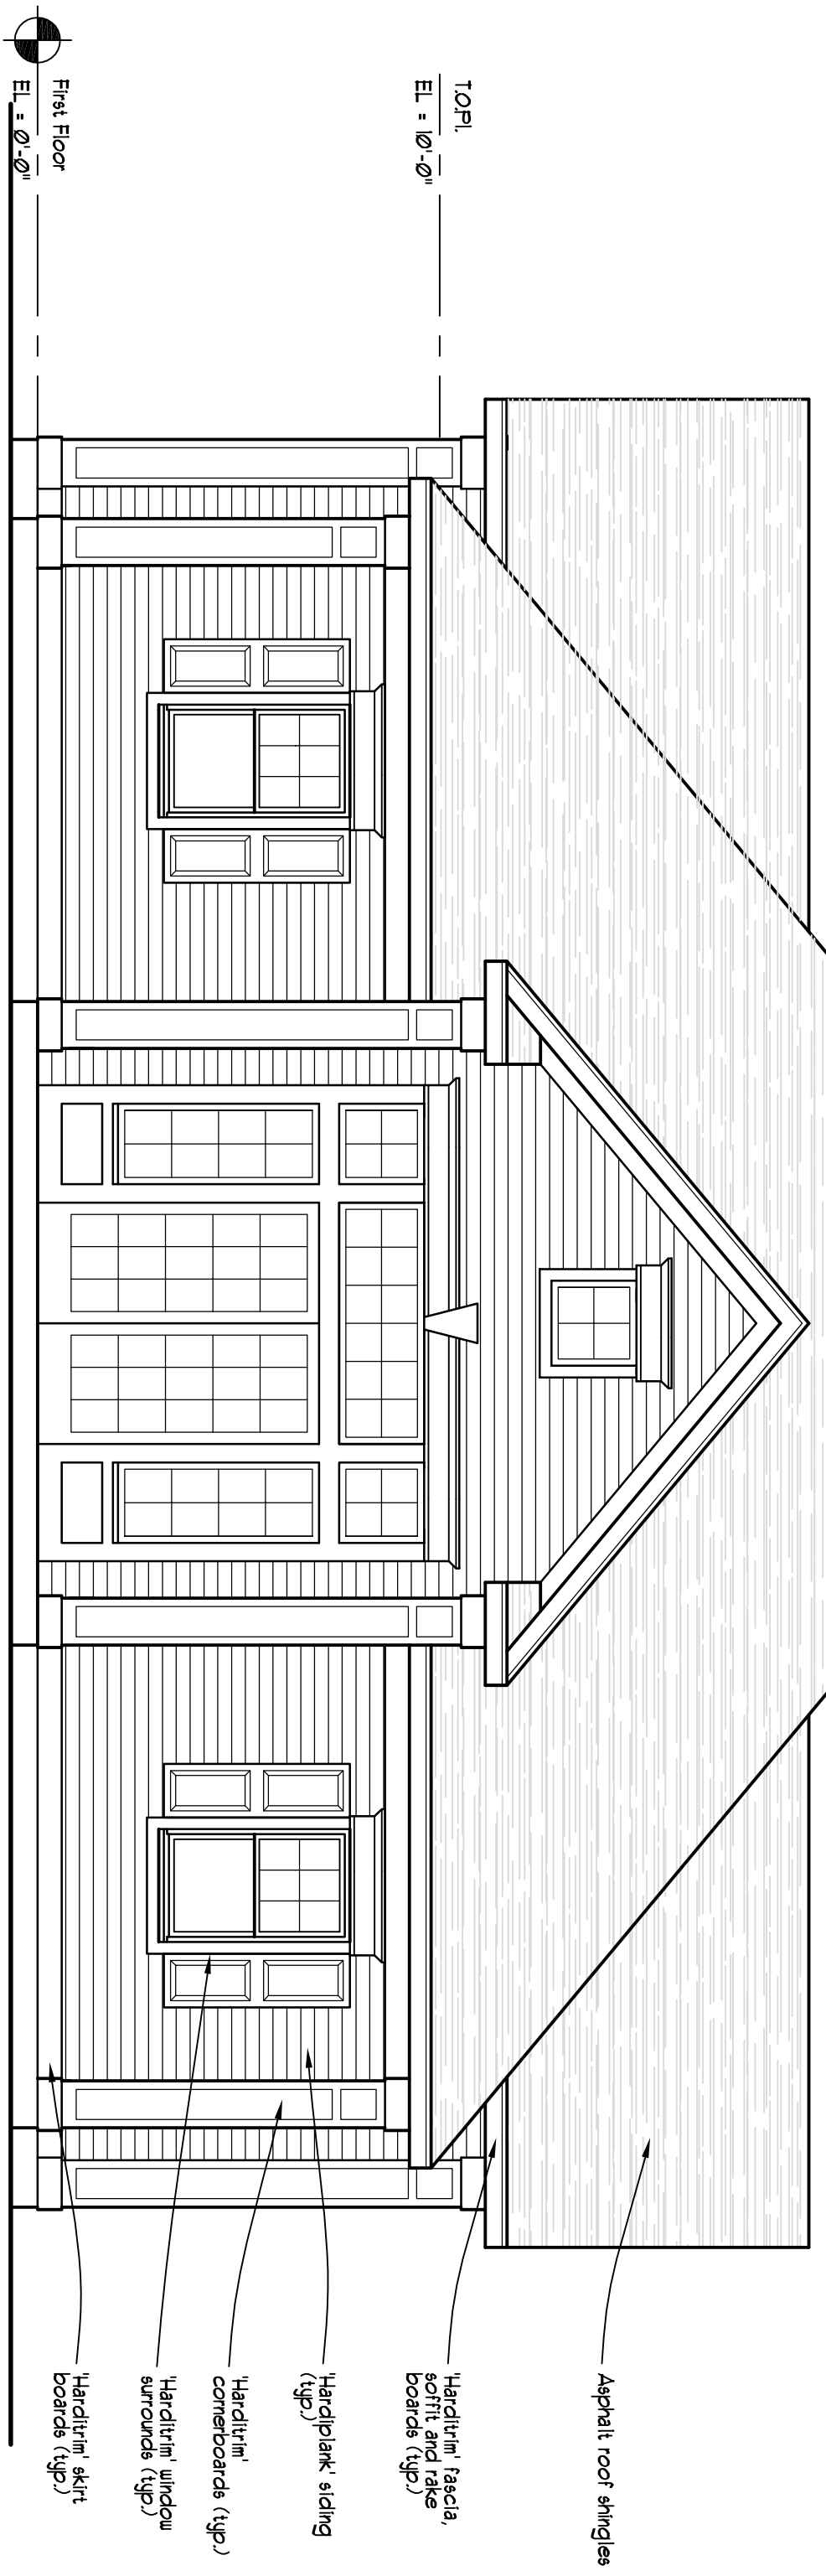

WEST ELEVATION

SCALE 1/4"=1'-0"


- Asphalt roof shingles
- Hardpine fascia board and knee boards (igs)
- Hardpine siding (igs)
- Hardpine cornerboards (igs)
- Hardpine window surrounds (igs)
- Hardpine shut boards (igs)

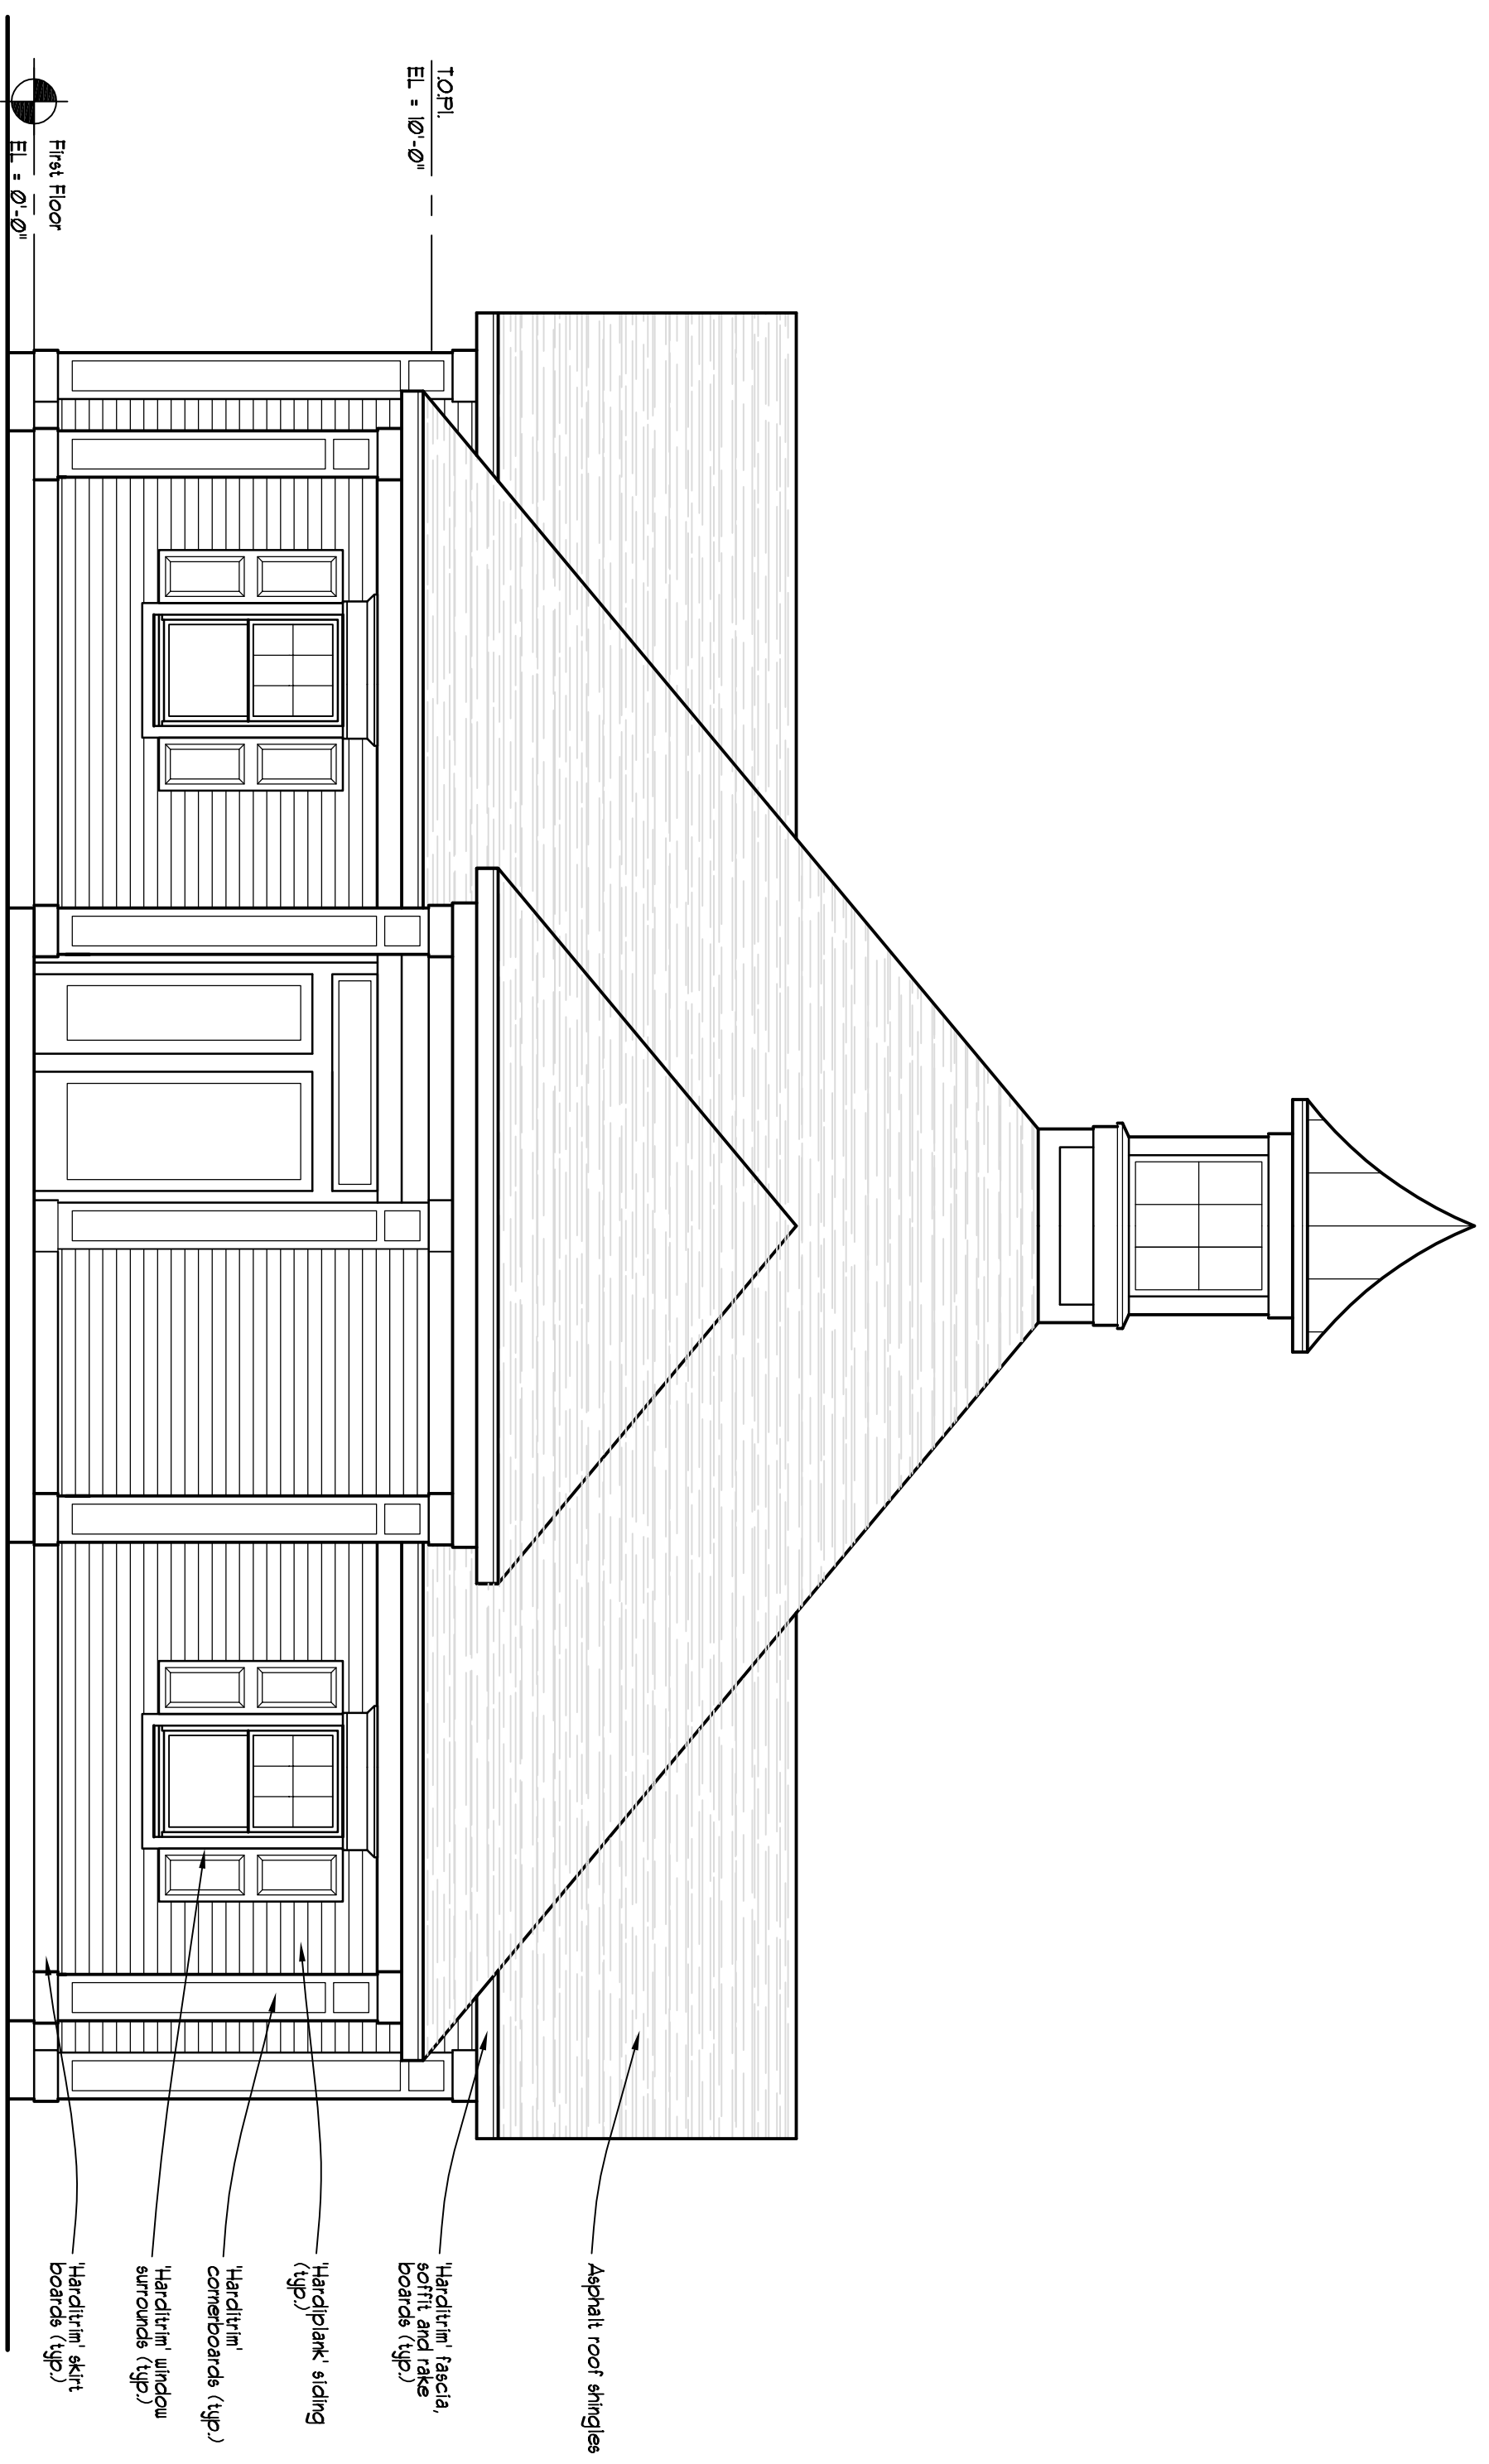

EAST ELEVATION


SCALE 1/4"=1'-0"

- Asphalt roof shingles
- Hardpine fascia board and knee boards (igs)
- Hardpine siding (igs)
- Hardpine cornerboards (igs)
- Hardpine window surrounds (igs)
- Hardpine shut boards (igs)

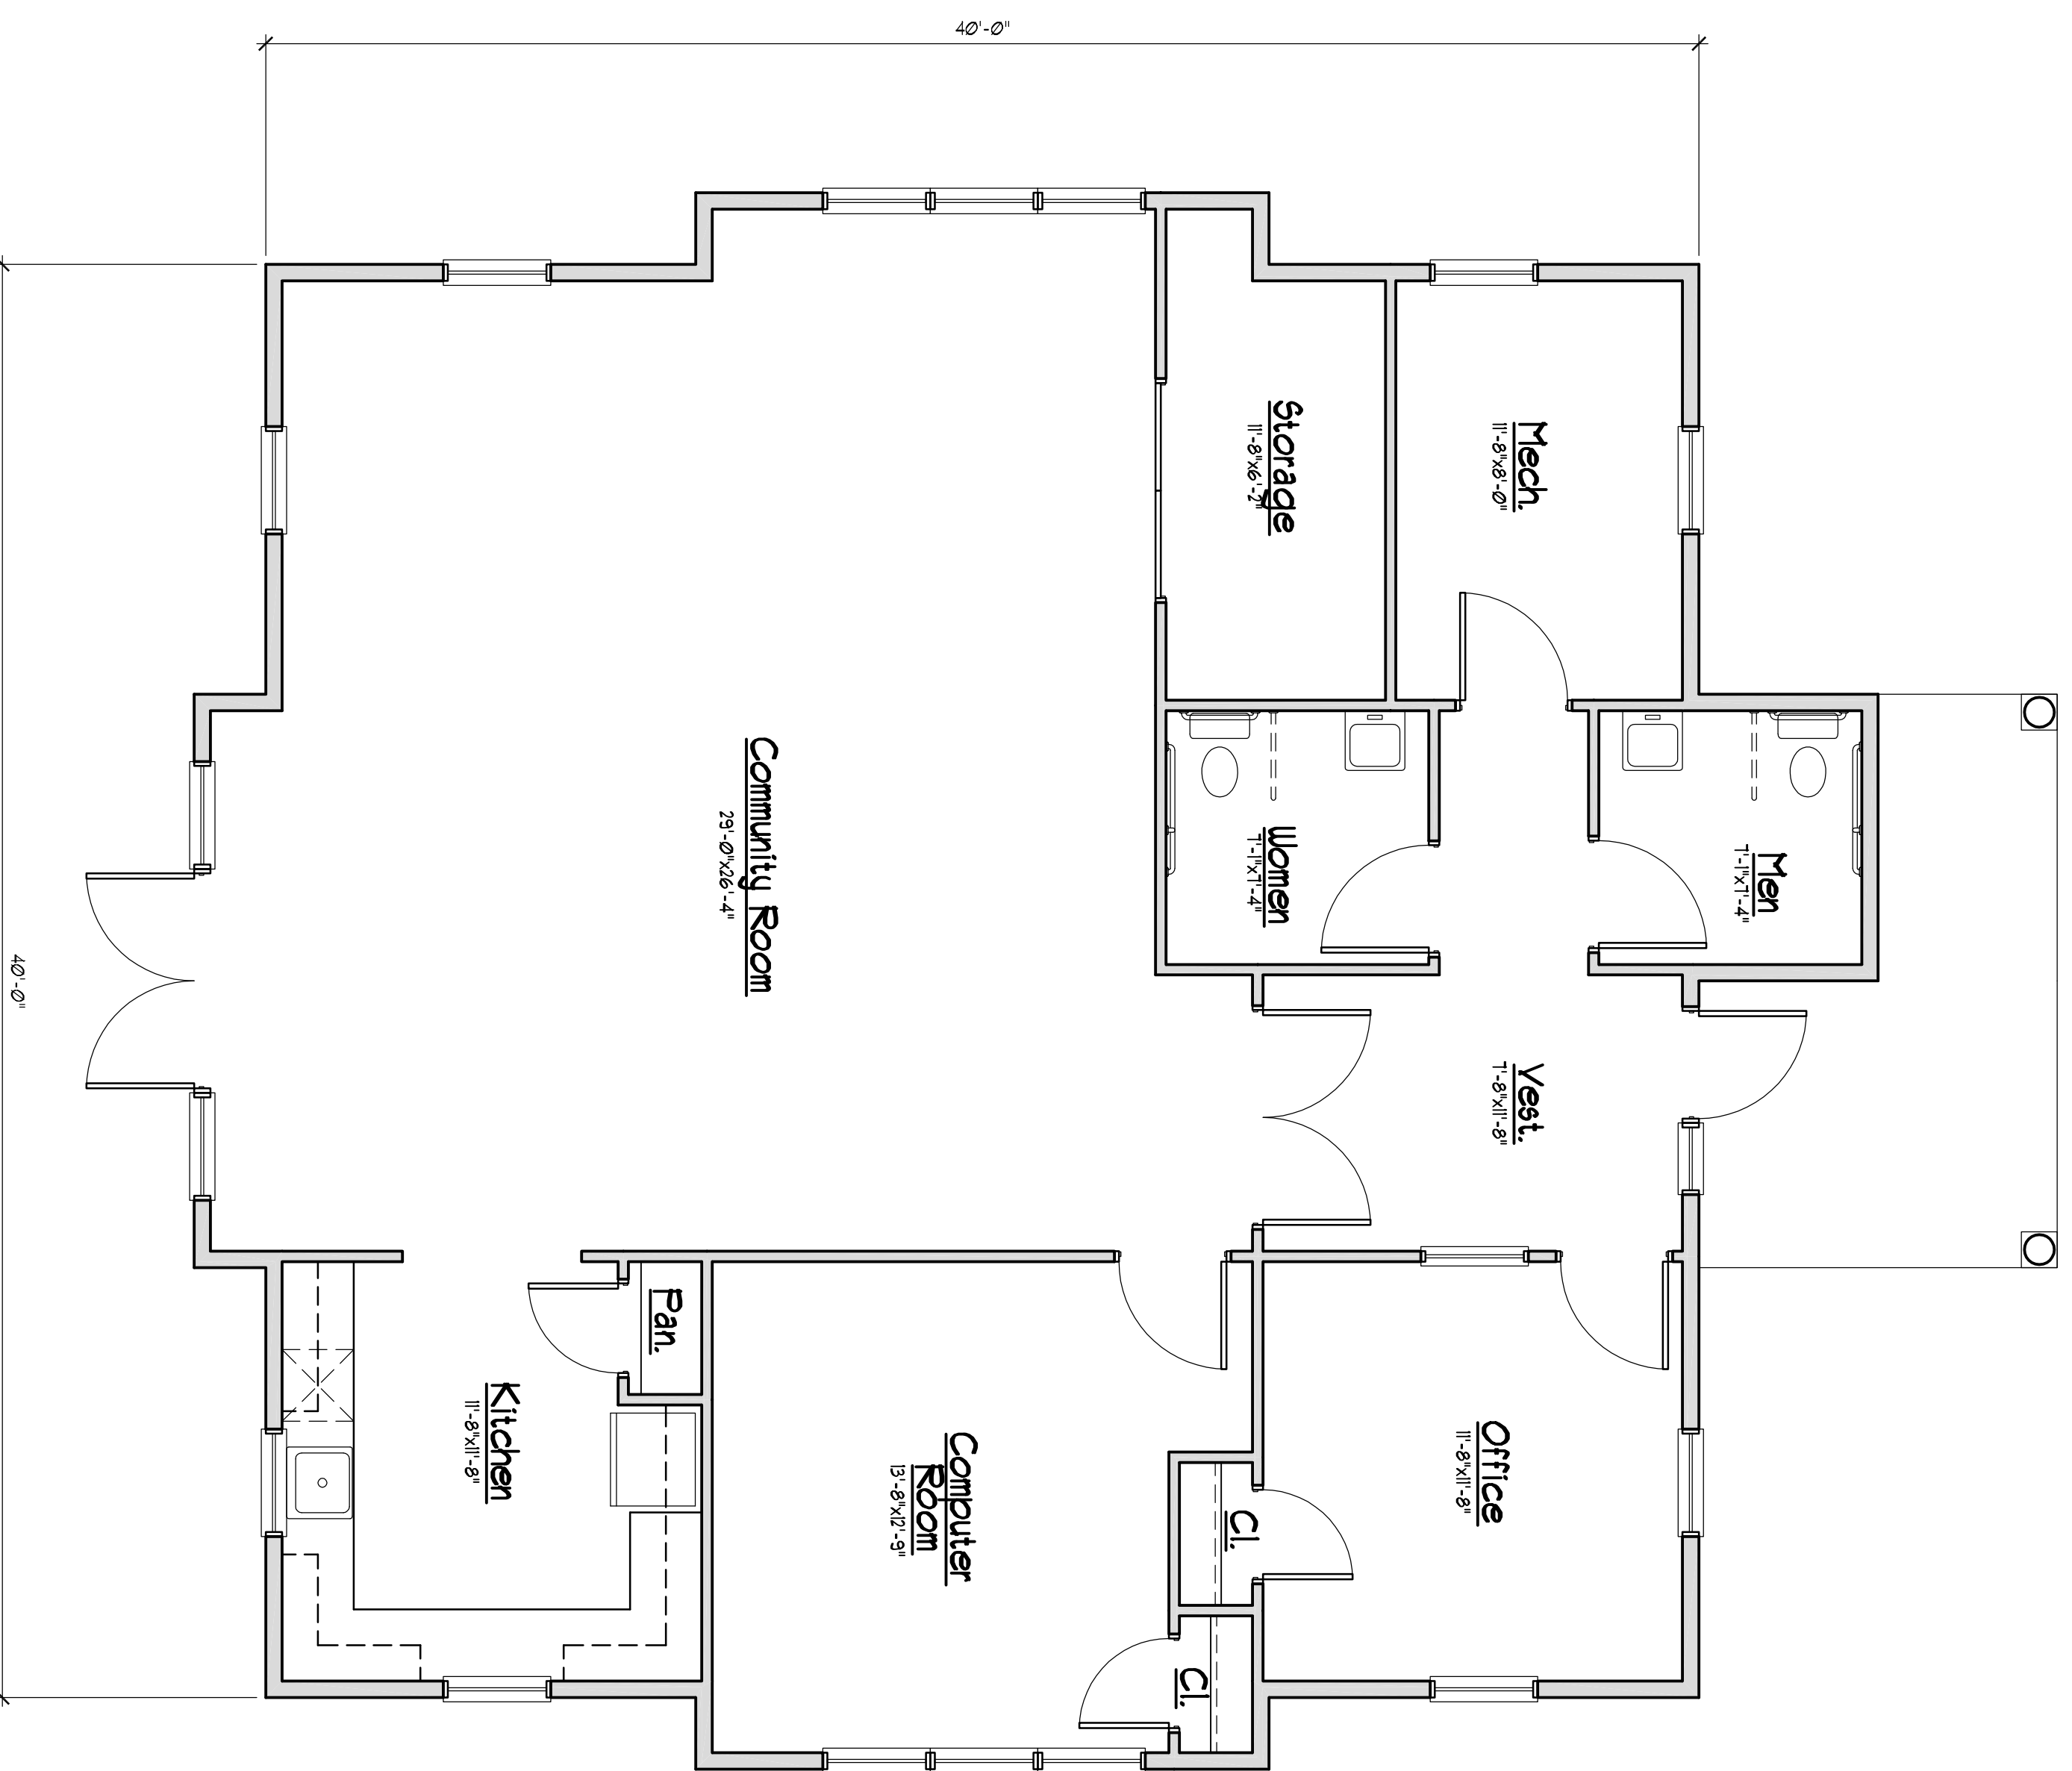

1136 SF
COMMUNITY BUILDING FLOOR PLAN

SCALE 1/4"=1'-0"

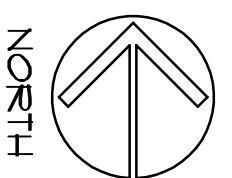

ALLEN-O'NEILL HOMES
NORORTON AVENUE, DARIEN, CT

DARIEN HOUSING AUTHORITY
2 RENSRAW RD., DARIEN, CT

Crosskey Architects LLC
Architectural Planning, Interiors
One Union Place, Hartford, CT 06103
T: (860) 241-8800 F: (860) 241-8810

Drawn: DG
Date: Oct. 14, 2008
Revisors:

Community Building Floor Plan & Elevations

CB-1

10/14/08 11:23 AM