


**3 GARDEN SHED SIDE ELEVATION**  
 SCALE: 1" = 8'-0"

**2 GARDEN SHED FRONT & REAR ELEVATION**  
 SCALE: 1" = 8'-0"

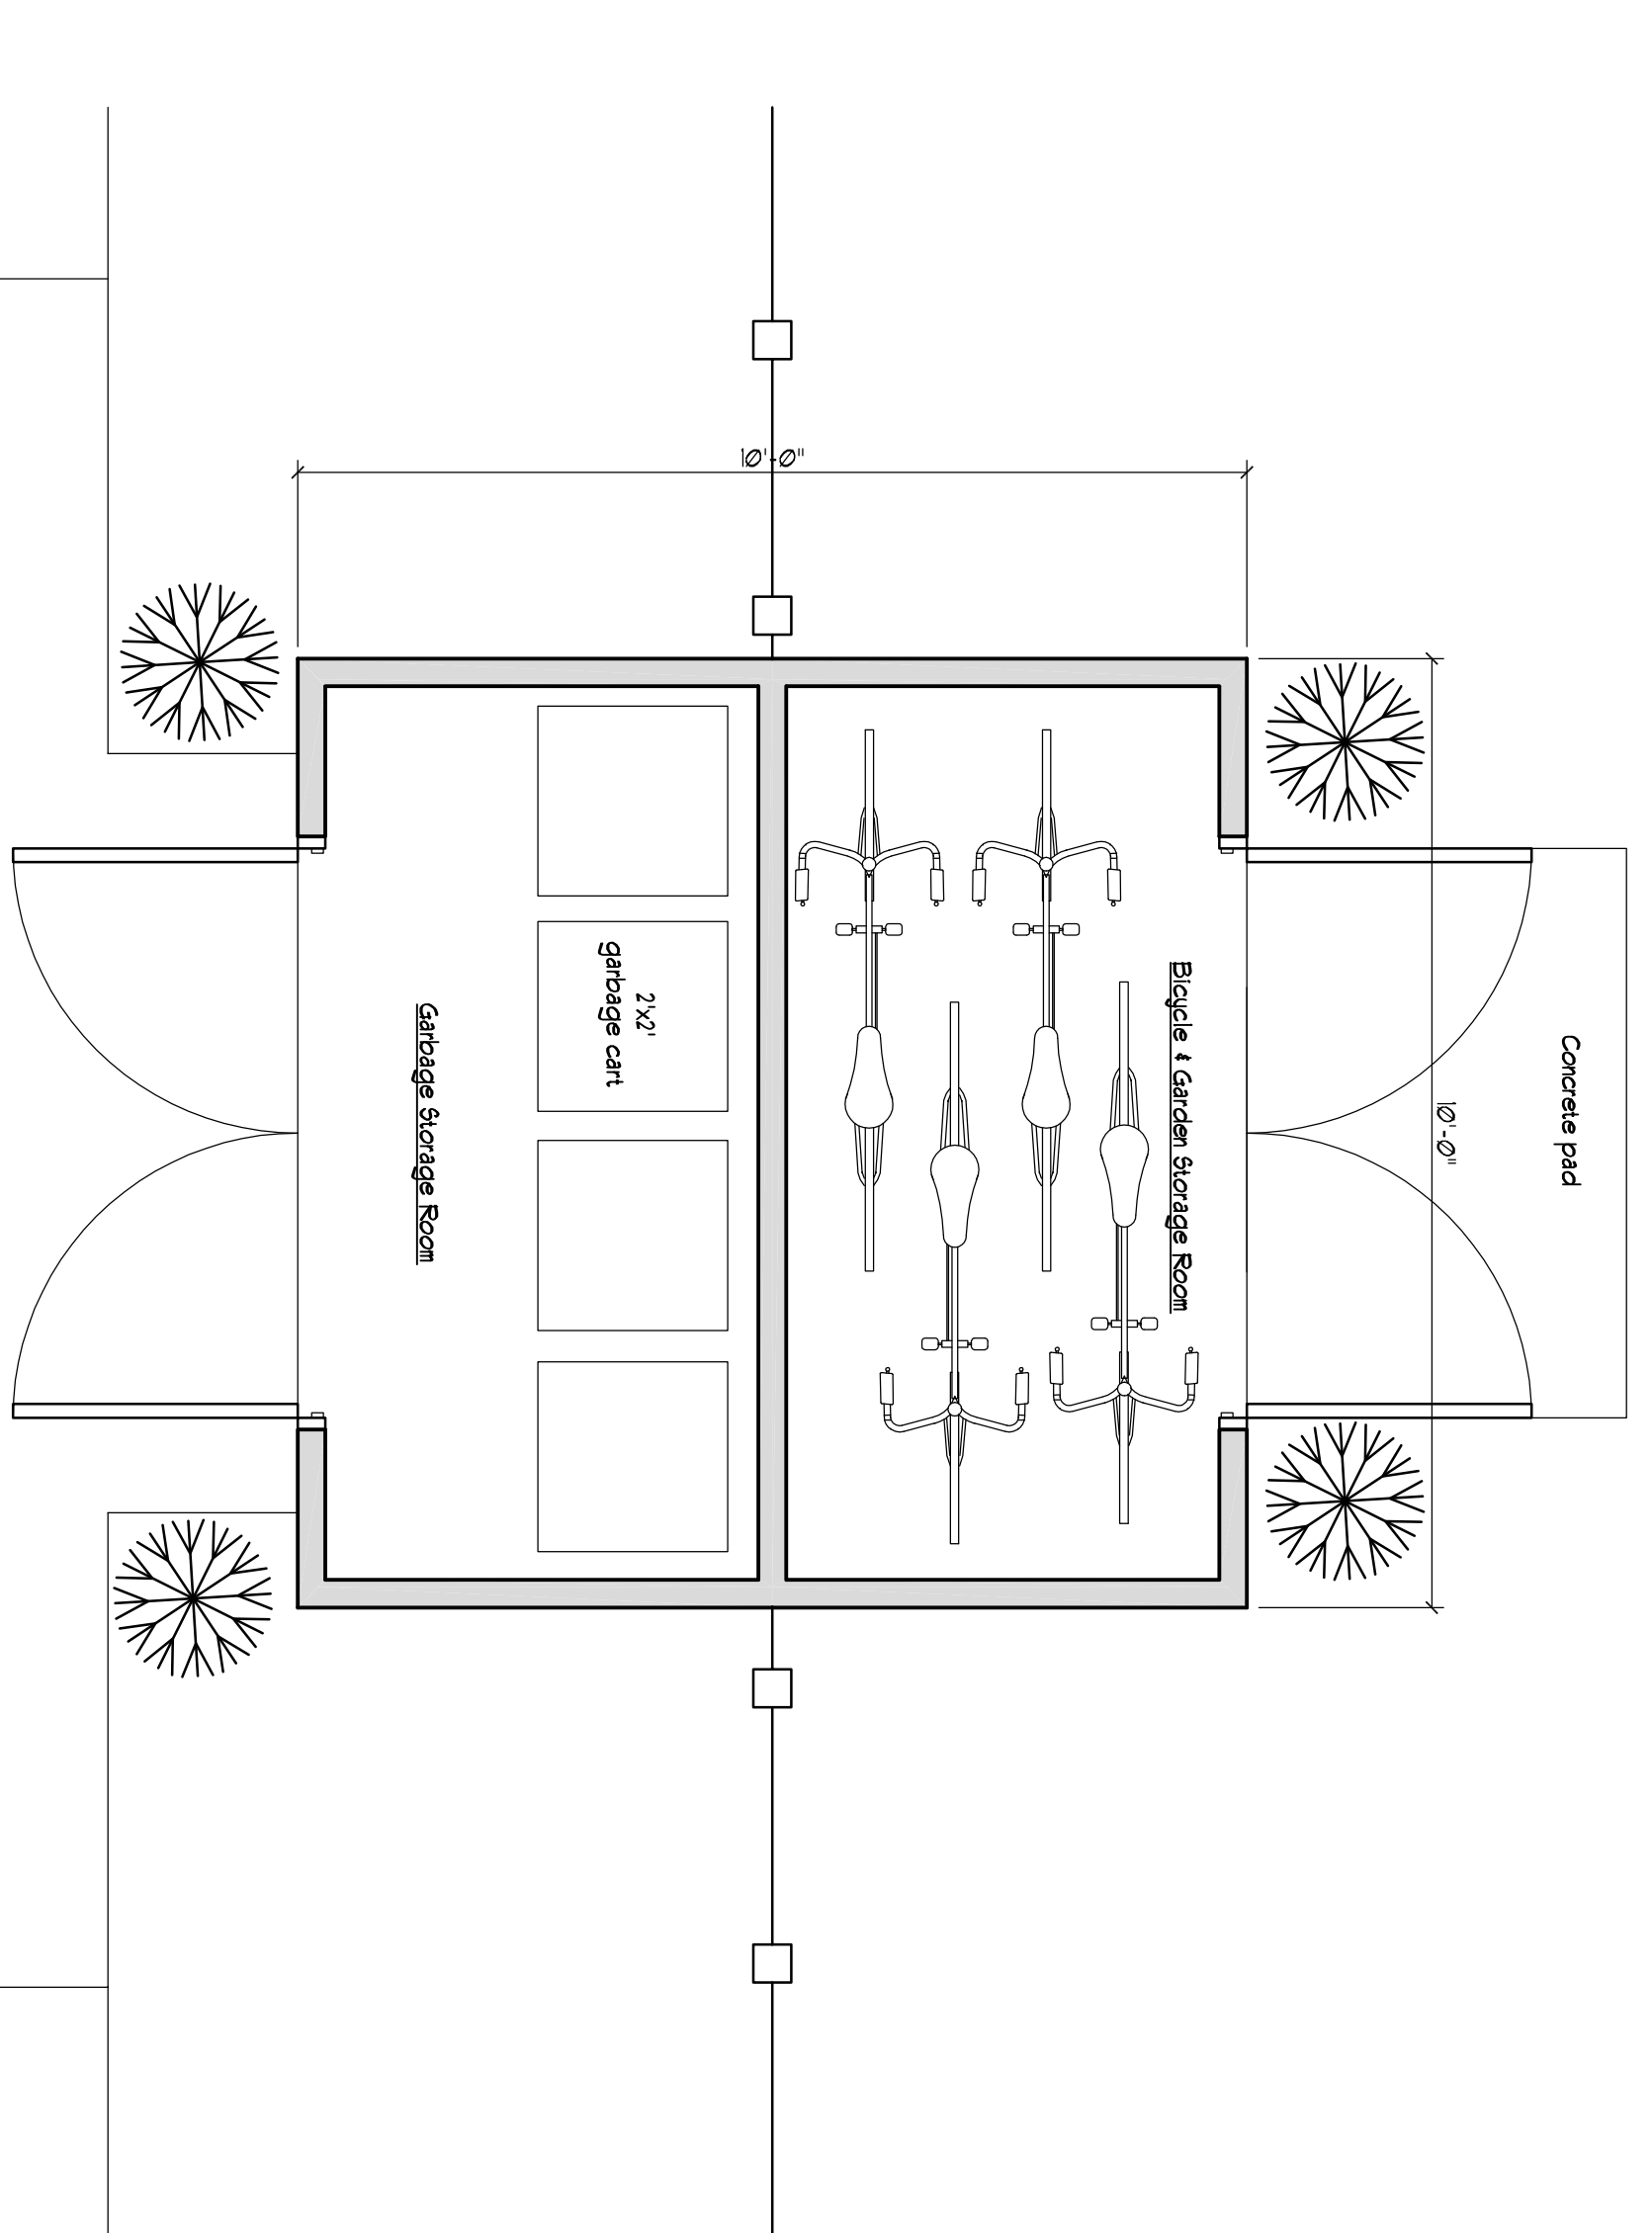

**1 GARDEN SHED FLOOR PLAN**  
 SCALE: 1" = 8'-0"