




LEGEND

	EXISTING CB
	EXISTING CONTOUR
	PROPERTY LINE
	EXISTING WALL
	EXISTING SANITARY MH
	EXISTING STORM LINE
	EXISTING WATER LINE
	PROPOSED STORM CATCH BASIN (TYPE NOTED)
	PROPOSED STORM SEWER 4' DIA.MH
	PROPOSED STORM SEWER 5' DIA.MH
	PROPOSED YARD DRAIN
	PROPOSED SANITARY SEWER MH
	PROPOSED SANITARY SEWER
	PROPOSED WATER SERVICE
	PROPOSED FIRE SERVICE
	UTILITY EASEMENT
	HAY BALES OR SILT FENCE
	HAY BALES OR SILT FENCE AROUND CB
	HAY BALES OR SILT FENCE CHECK DAM
	EROSION CONTROL MEASURE

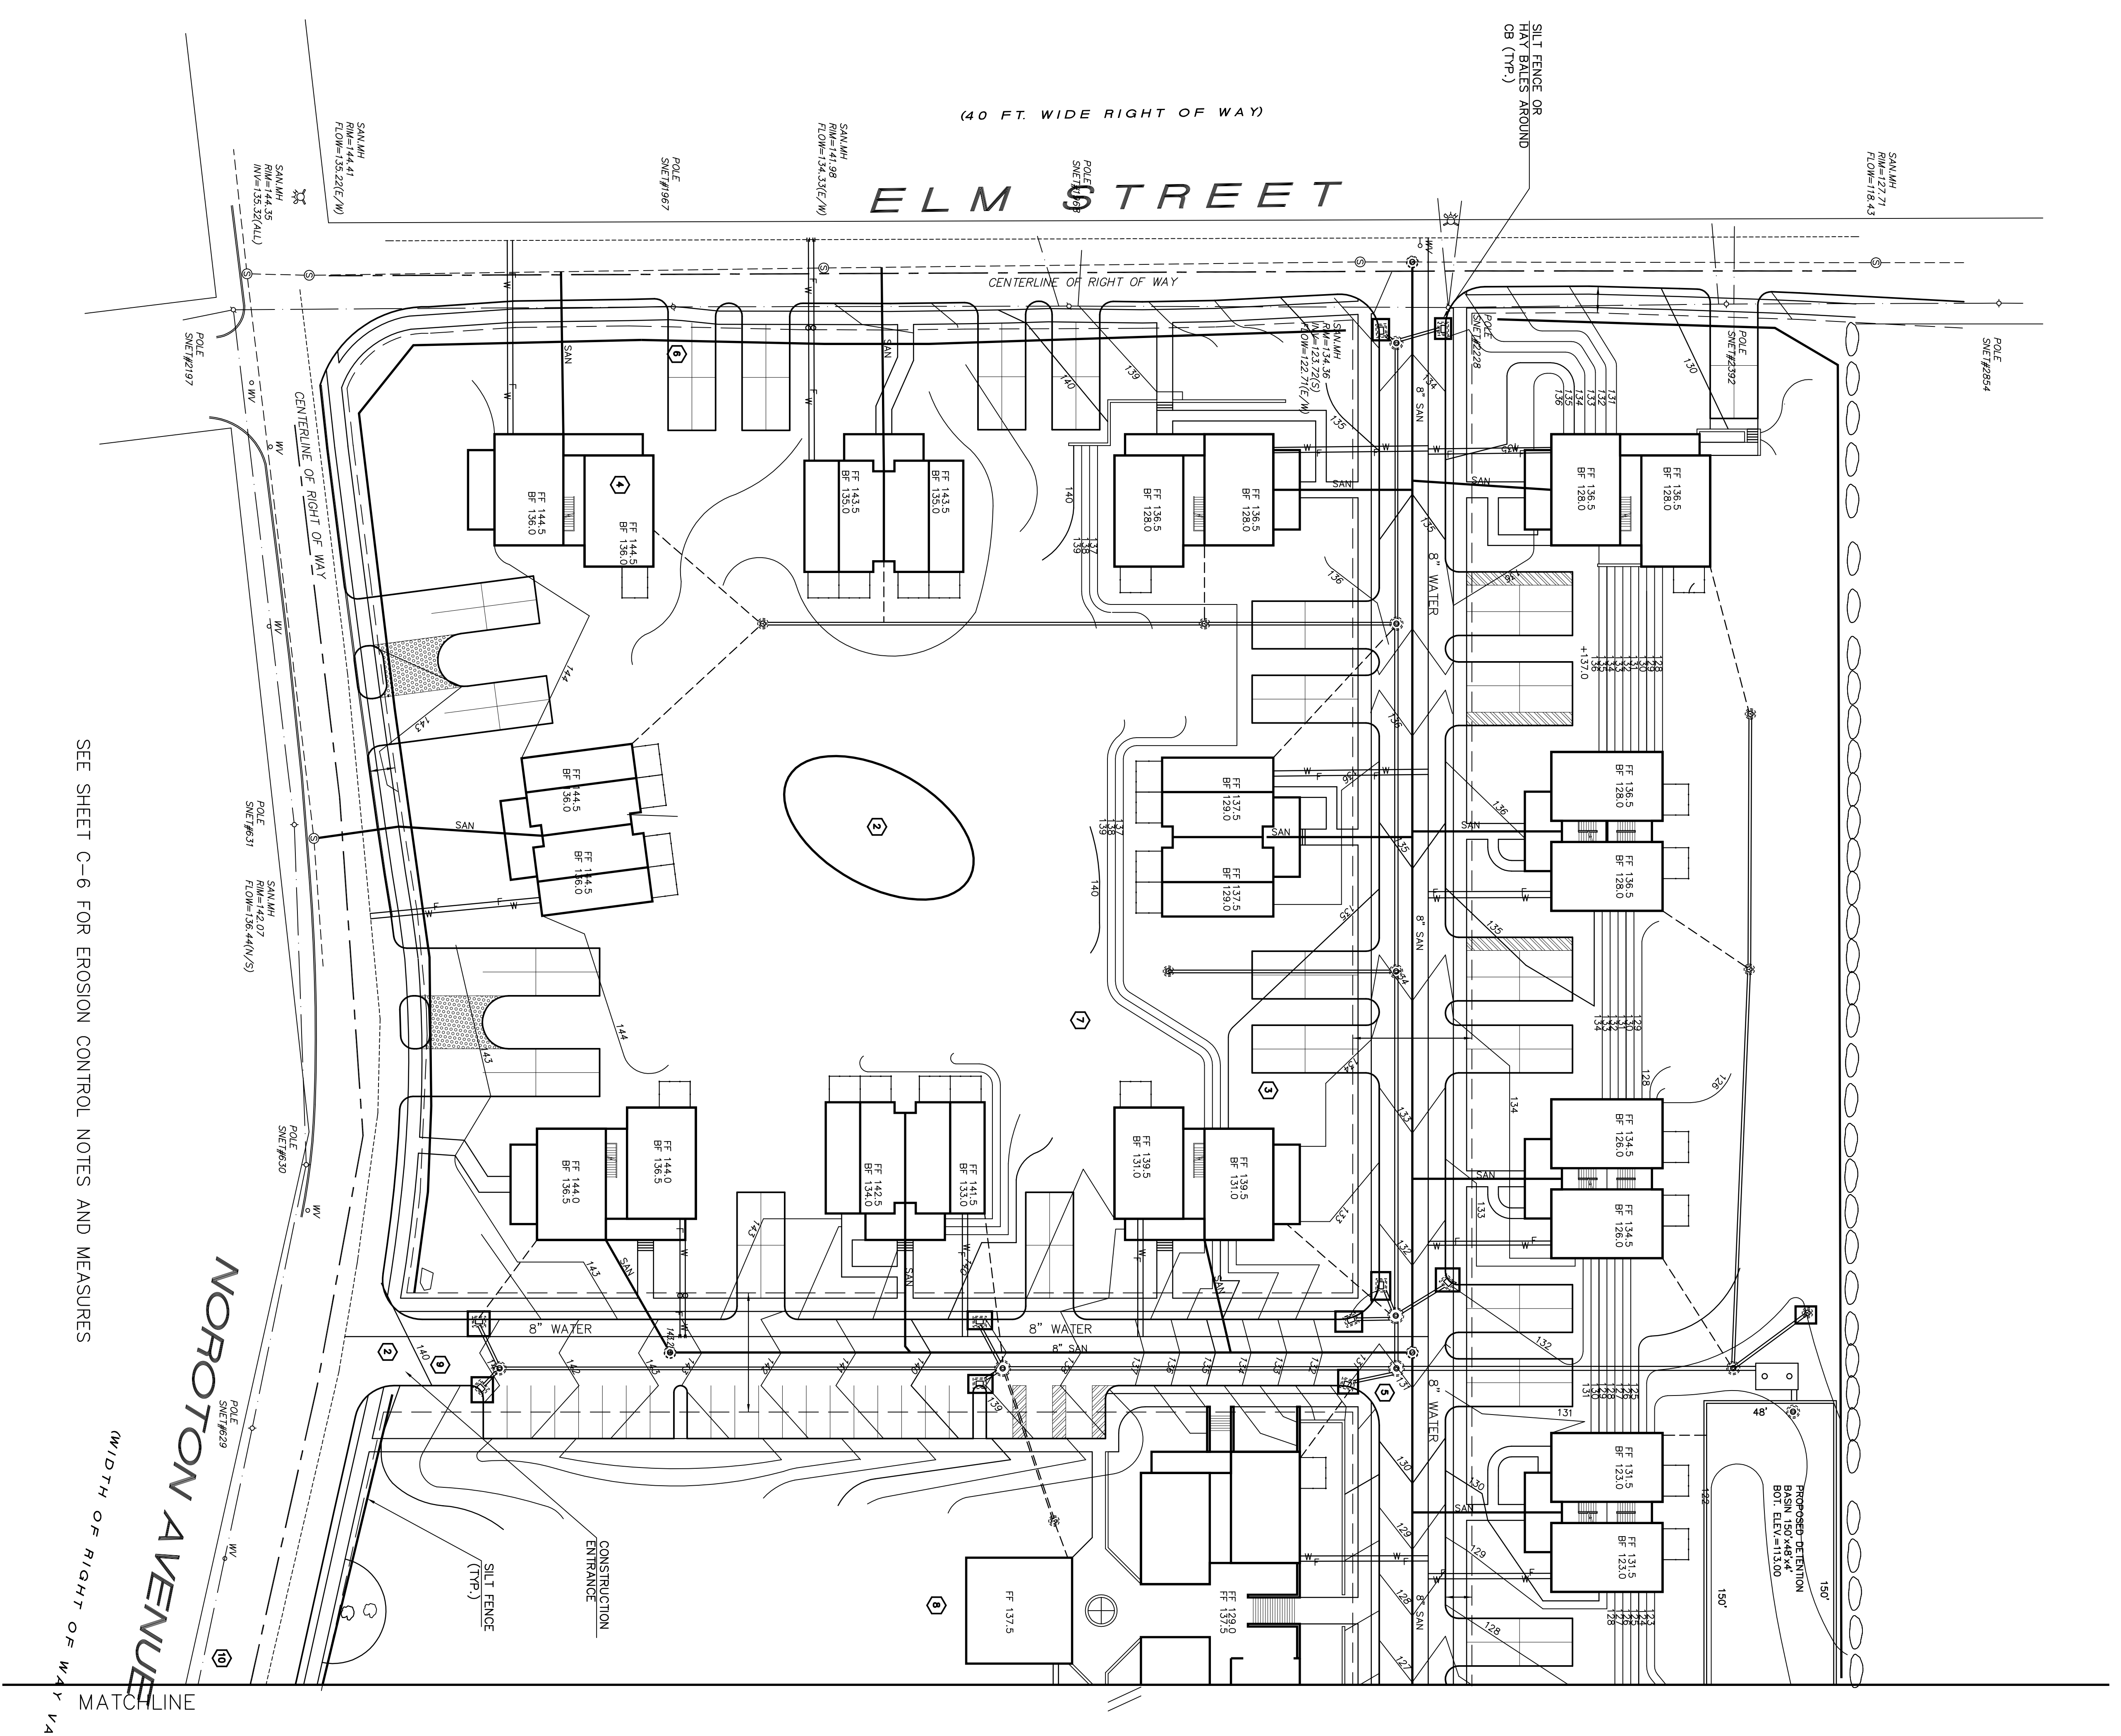

SEE SHEET C-6 FOR EROSION CONTROL NOTES AND MEASURES

NOROTON AVENUE
 (WIDTH OF RIGHT OF WAY VARIES)

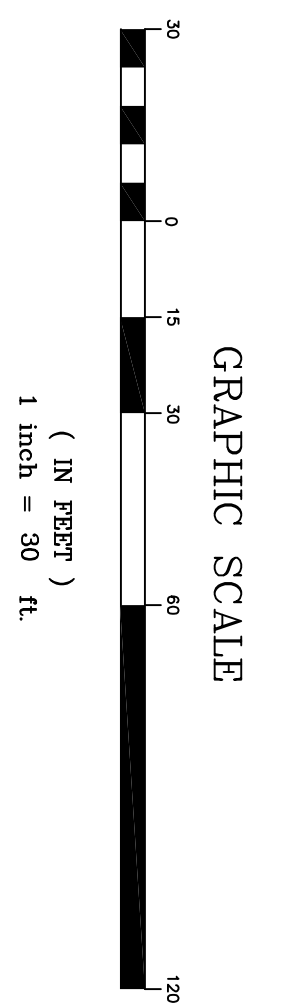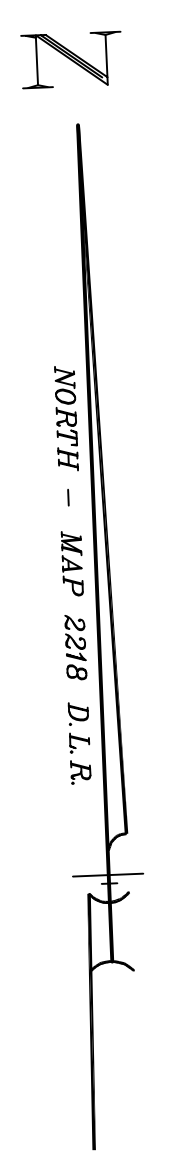

ALLEN-O'NEILL HOMES
 NORORTON AVENUE, DARIEN, CT

DARIEN HOUSING AUTHORITY
 2 RENSHAW RD., DARIEN, CT

TE
 TORRES ENGINEERING, INC.
 807 WESTPORT AVENUE
 SUITE 103
 HARTFORD, CT 06105
 (860)232-9833

Crosskey Architects
 LLC
 Architecture Planning Interiors
 1000 WESTPORT AVENUE
 SUITE 103
 HARTFORD, CT 06105
 T: (860)724-0000 F: (860)724-0013

Drawn: DT
 Date: OCT 14, 2008
 Revisions:

EROSION CONTROL PLAN